


This replat is recorded in Cabinet _____
 Slide _____ Plat Records of Tom Green Co., TX

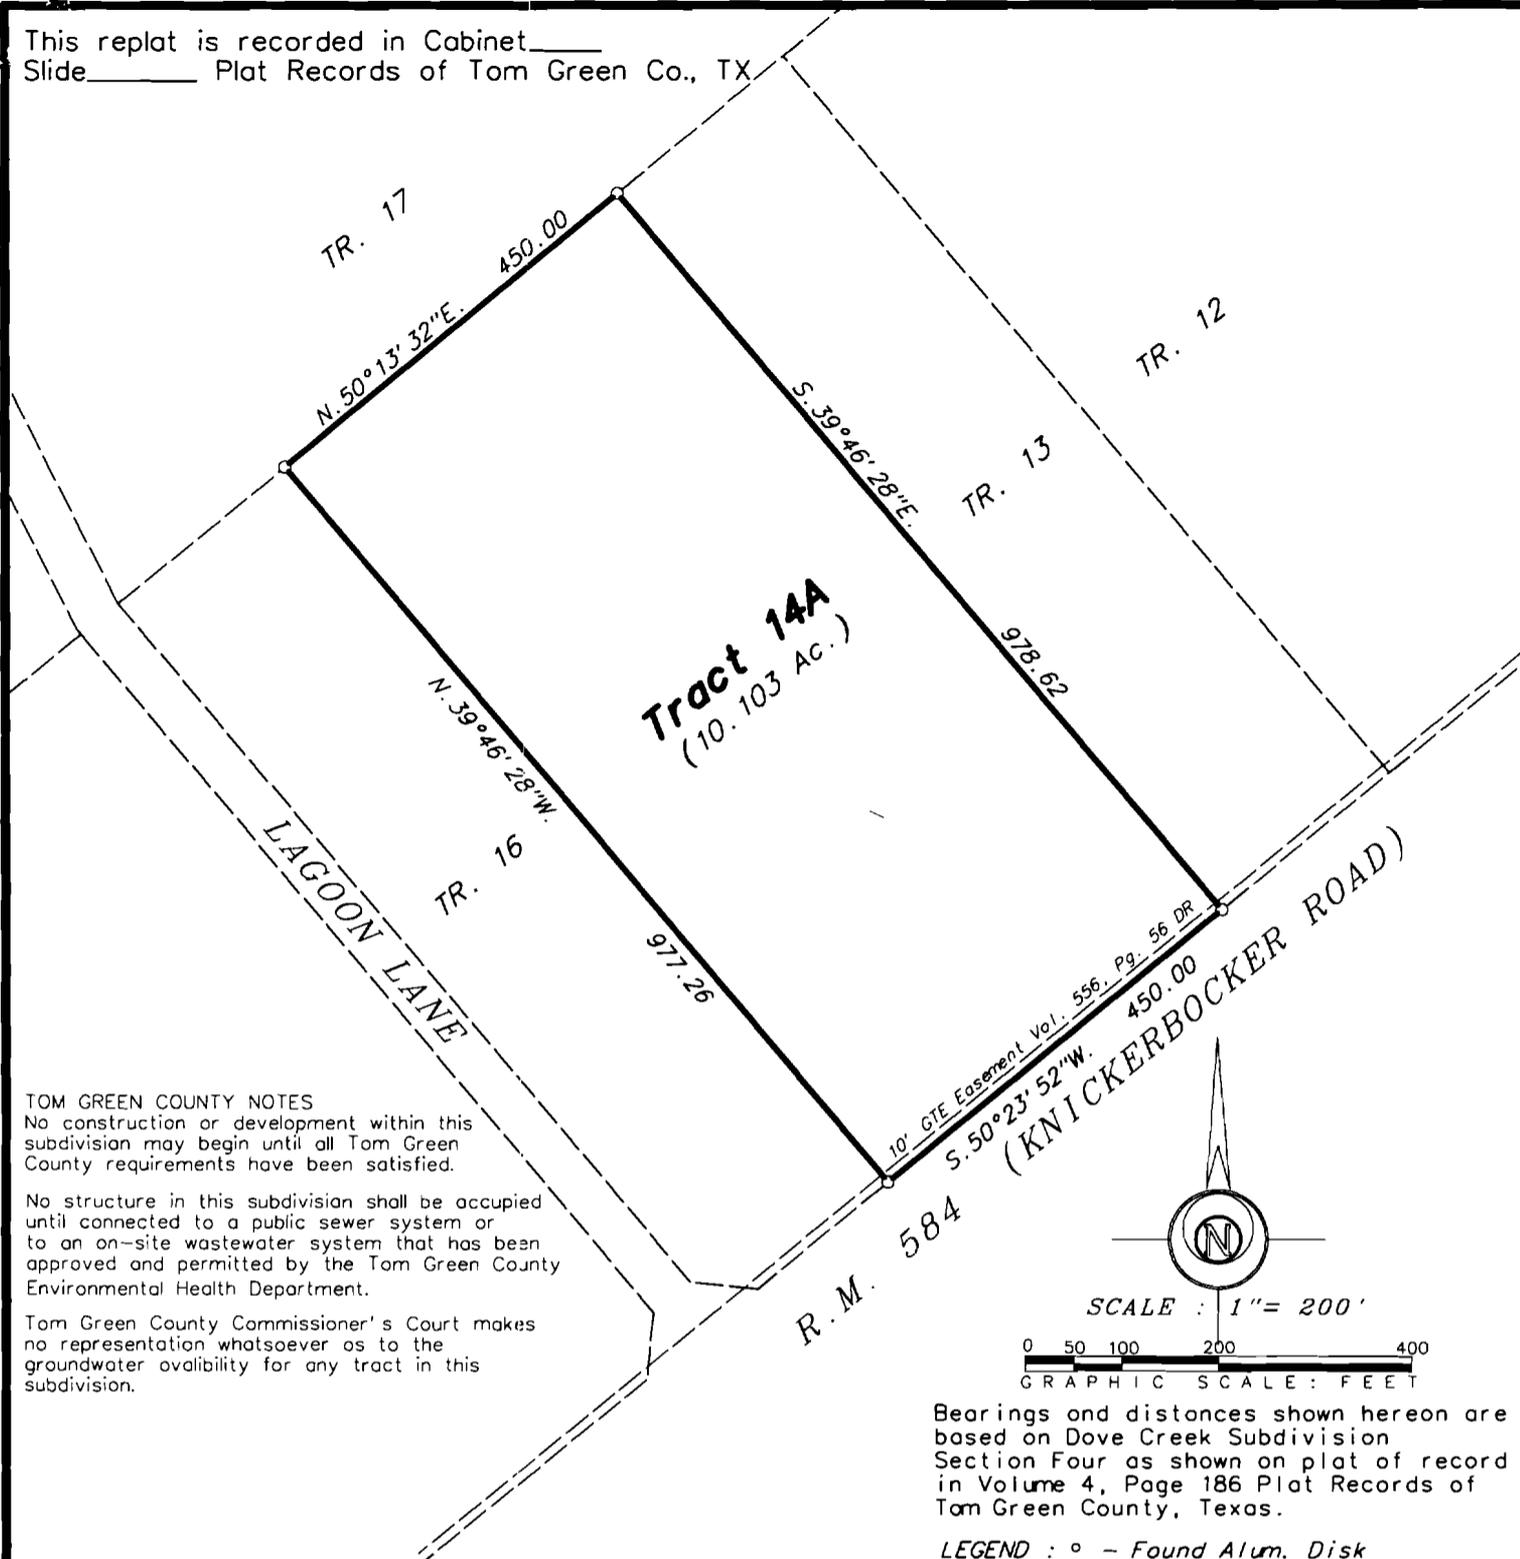


TOM GREEN COUNTY NOTES

No construction or development within this subdivision may begin until all Tom Green County requirements have been satisfied.

No structure in this subdivision shall be occupied until connected to a public sewer system or to an on-site wastewater system that has been approved and permitted by the Tom Green County Environmental Health Department.

Tom Green County Commissioner's Court makes no representation whatsoever as to the groundwater availability for any tract in this subdivision.

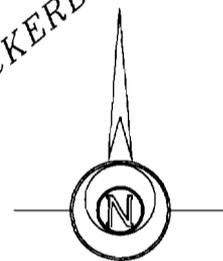

SCALE : 1" = 200'



Bearings and distances shown hereon are based on Dove Creek Subdivision Section Four as shown on plat of record in Volume 4, Page 186 Plat Records of Tom Green County, Texas.

LEGEND : ° - Found Alum. Disk

**REPLAT OF TRACTS 14 AND 15,
 SECTION FOUR,
 DOVE CREEK SUBDIVISION,
 TOM GREEN COUNTY, TEXAS
 OWNER : DEBORAH PAINTER**

DESCRIPTION : Being 10.103 acres of land and being all of Tracts 14 and 15, Section Four Dove Creek Subdivision as per plat of record in Volume 4, Page 186 Plat Records of Tom Green County, Texas.

COUNTY COMMISSIONER'S COURT
 Approved for recording this _____ day
 of _____, 20____.

By: _____
 County Judge

911 COORDINATOR
 Approved for recording this _____ day
 of _____, 20____.

By: _____

COUNTY CLERK
 Filed for record this _____ day of
 _____, 20____ @ _____.

By: _____

ACKNOWLEDGEMENT/DEDICATION

I, Deborah Painter do hereby adopt this plat as the subdivision of our property.

 Deborah Painter
 STATE OF TEXAS
 COUNTY OF TOM GREEN
 This instrument was acknowledged before me on _____
 by Deborah Painter.

 Notary Public, State of Texas

SURVEYOR'S CERTIFICATE
 Know all men by these presents: that I, Russell T. Gully RPLS, do hereby certify that I prepared this plat from an actual and accurate survey of the land and that corner monuments shown hereon were properly placed, under my supervision, in accordance with accepted rules for land subdivision; and I further certify that the tract of land herein platted lies without the extraterritorial jurisdictional area of any city in Tom Green County, Texas.

**PRELIMINARY, THIS DOCUMENT SHALL NOT
 BE RECORDED FOR ANY PURPOSE.**

SAN ANGELO - TOM GREEN COUNTY HEALTH DEPARTMENT

Date : 9/26/08 Permit # 001742
Private Sewage Facility License And Development Permit

Name JAMES CARLILE Flood Plain Permit 10.00
Address SAME, 76904 Septic Tank Permit 35.00
Property Desc : FIVE ACRES AT 12017 KNICKERBOCKER Percolation Test 50.00
Add'l Prop Desc : RD, LOT 14 BLK 8 Visual Inspection .00
911 Addr : 12017 KNICKERBOCKER RD # Total Fee 95.00

In 100 Year Flood Plain?(Y/N): N F.P. Elev . 0 In City Limits? (Y/N): N
Has Elevation Certificate Been Completed And Returned : N Flood Plain # 335
Type Of Use : RESIDENTIAL Number Of Bedrooms : 2 Tank Type : CONCRETE
Number Of Bathrooms : 1 Living Area(Sq.ft.) : PENDING
Gallons Per Day : 2250 Liquid Capacity(Gal.) : 750
Are there any water wells on this property? (Y/N): N Init:-----
Are there any water wells within 100 feet of this system? (Y/N): N Init:-----
Are there water saving devices (Y/N):

Soil Classification: 500 Req. Trench Bottom Area(Sq. Ft.): 380
Length & Width Of Laterals(Ft.): 210.0 X 2.5 Actual area(Sq.Ft.): 525
System Design : SOIL ABSORPTION TRENCH
Contractor : HUERTA CONSTRUCTION Site Evaluation By : MF Date : 11/08/93
Designer:

THIS PERMIT DOES NOT IMPLY THAT DEVELOPMENT OUTSIDE THE IDENTIFIED AREAS OF
SPECIAL FLOOD HAZARD WILL BE FREE FROM FLOODING OR FLOOD DAMAGE. ISSUANCE OF
THIS PERMIT SHALL NOT CREATE LIABILITY ON THE PART OF THE COUNTY OR THE COUNTY
FLOOD PLAIN ADMINISTRATOR OR ANY OFFICER OR EMPLOYEE OF THE SAN ANGELO - TOM
GREEN COUNTY HEALTH DEPARTMENT IN THE EVENT FLOODING OR FLOOD DAMAGE DOES OCCUR.

Inspection by : MA Date : 11/08/93
Meets or exceeds minimum required specifications? (Y/N) : Y
Reinspection required? (Y/N) : N

Signature of Inspector : _____ Date : _____

Applicant will provide one copy of plans and specifications of the proposed
construction.

I understand the conditions under which this permit is issued and to the best
of my knowledge all of the information provided is true and correct.

Signature _____ Issued by _____

THIS PERMIT IS VALID FOR -ONE- YEAR FROM THE DATE ISSUED. AND WILL NEED TO BE
REVIEWED IF THE WORK IS NOT COMPLETED AT THAT TIME