

# TOM GREEN COUNTY

Addressing Coordinator

**Charla Putnam**

2801 West Loop 306, Ste A  
San Angelo, TX 76904  
325-944-9666 ex 247 / Fax 325-944-9925  
E-mail: [charla.putnam@cvcog.org](mailto:charla.putnam@cvcog.org)



Road issue to be addressed in Commissioners' Court on November 8, 2011:

## 1. Precinct #2

### ROAD NAME CLARIFICATION

Asking to enter into the record the following:

Recognize for the record, county road "Tyler Terrace", approximate length of 0.492 of a mile.

The City of San Angelo Addressing has asked this to be brought to Commissioners' Court for clarification of the record on the correct road name.

This road is part of several subdivisions and the name is not consistent on all. The road name "Peiser Lane" is indicated on some. Peiser Lane was never recognized as the official road name. It was never entered into the 9-1-1 database MSAG.

There are 38 addresses on this road. All residents recognize their address as Tyler Terrace, as well as the 9-1-1 Database and TG Central Appraisal District property information.

The section of road in question is the 200 block of the current Tyler Terrace.

Page 3 is a screen shot of the addressing as it is today. Tyler Terrace is indicated as one continuous road from FM 388 to the end of the second block.


Page 4 is the filed plat for the Roy R Boykin Subdivision, filed August 26, 1968. This plat indicates Tyler Terrace with Peiser Lane in parenthesis.


Page 5 is the filed plat for the J.H. Stewart Place Subdivision, filed December 4, 1978. This plat indicates Peiser Lane.

Page 6 is the filed plat for the Caldwell Court Subdivision, filed March 28, 1978. This plat indicates Peiser Lane.

**REQUEST:**

Rescind the road name "Peiser Ln" and recognize "Tyler Terrace" as the official road name from FM 388 to the end of the road, approximately 0.492 of a mile.

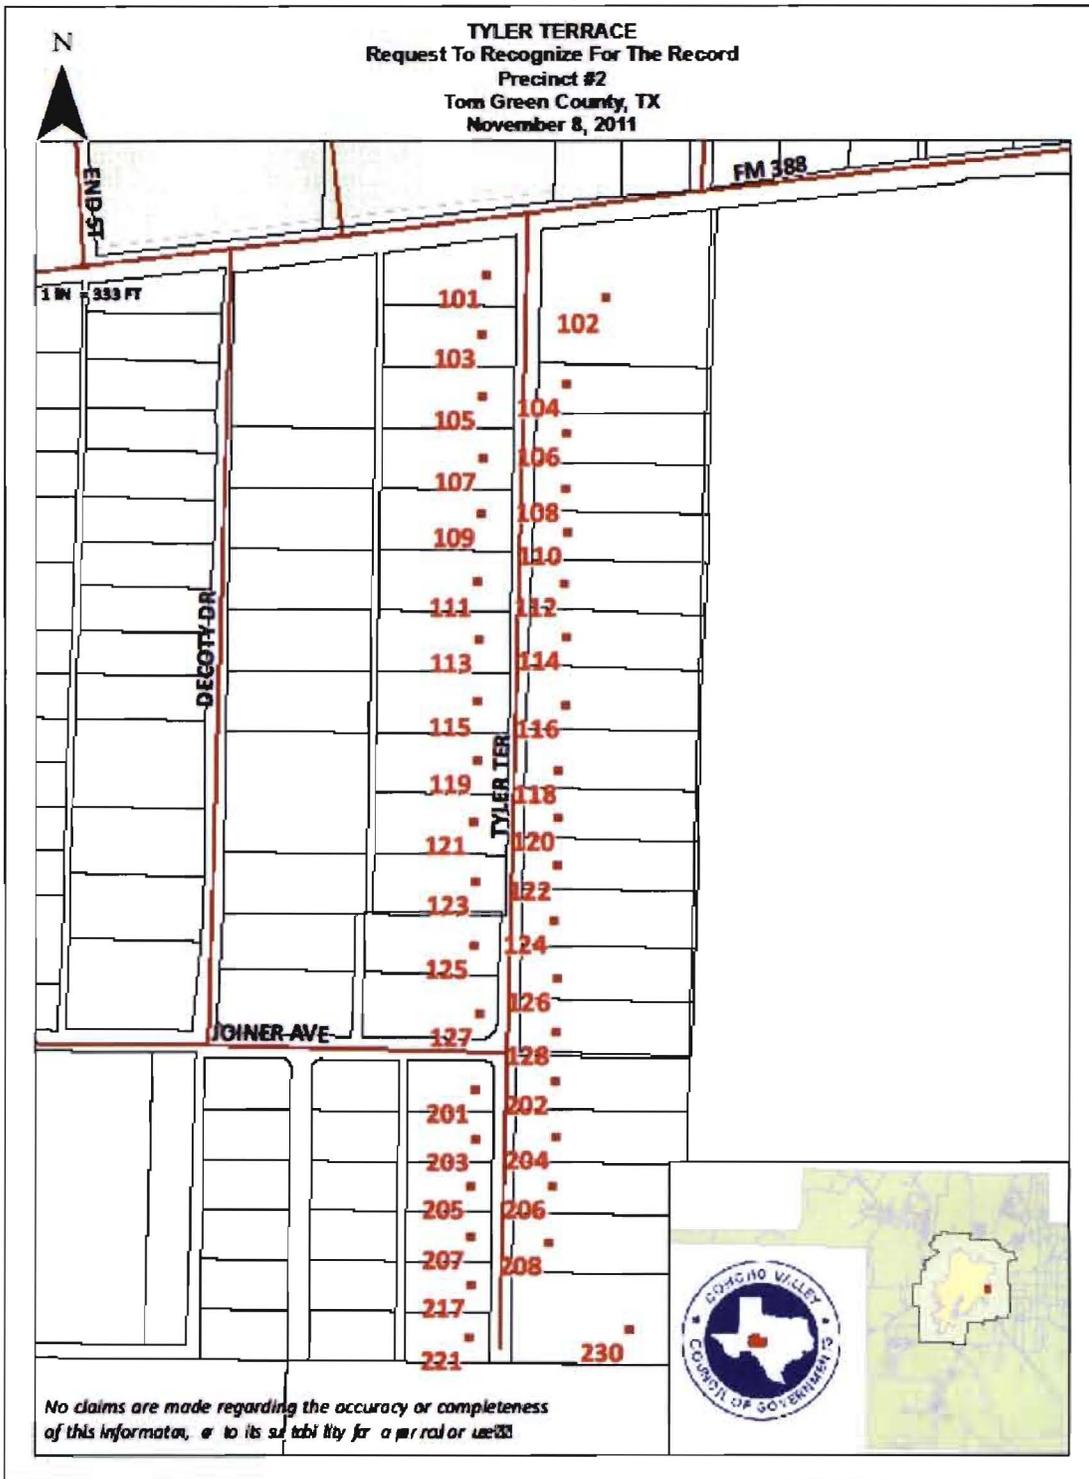

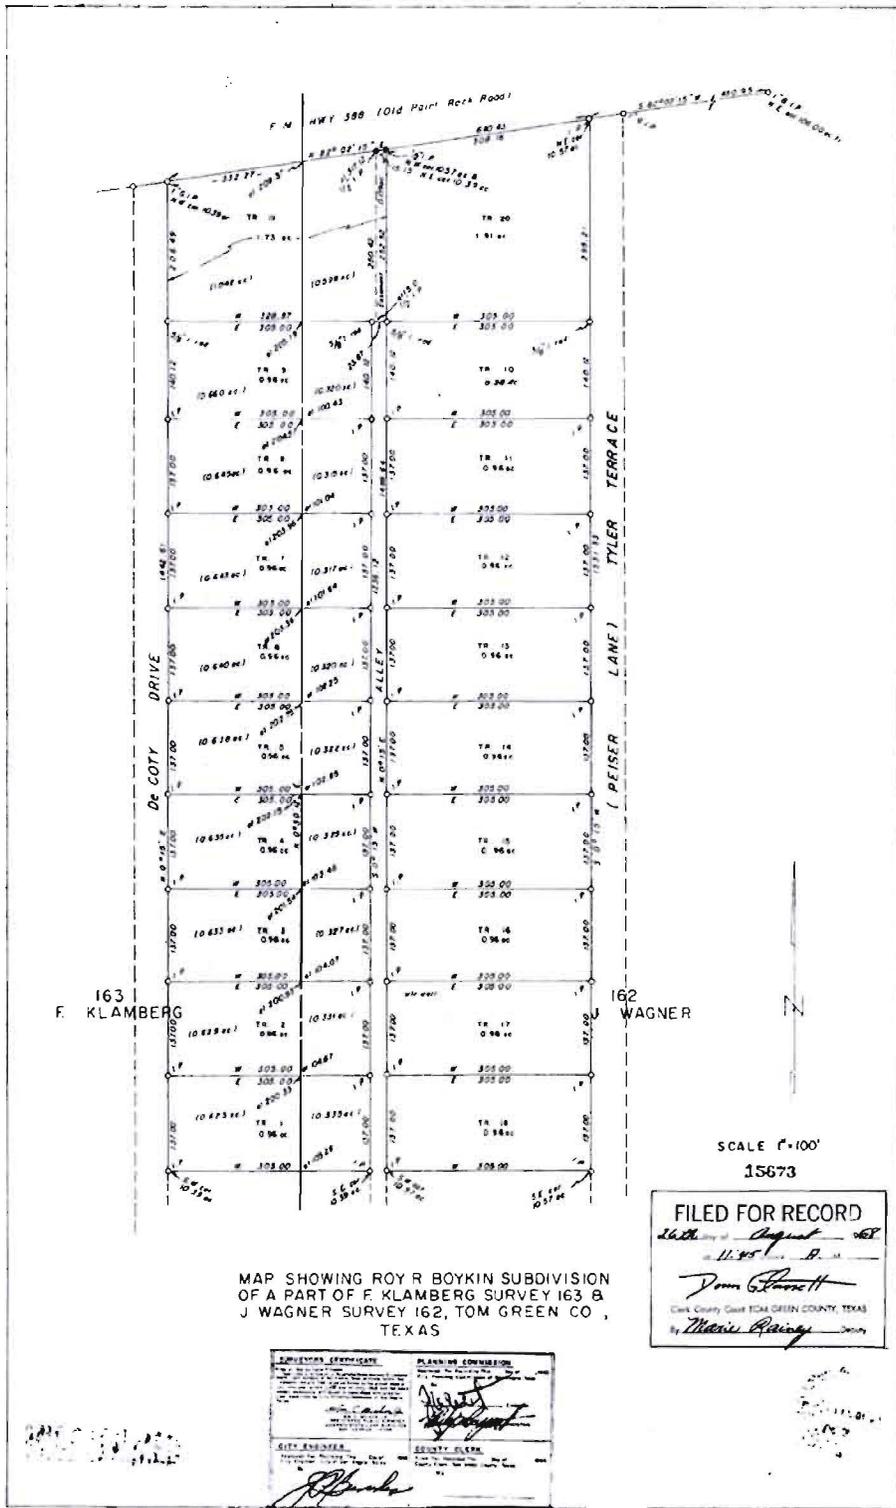


MAP SHOWING ROY R BOYKIN SUBDIVISION  
OF A PART OF F. KLAMBERG SURVEY 163 &  
J WAGNER SURVEY 162, TOM GREEN CO.,  
TEXAS

SCALE 1"=100'  
15673  
**FILED FOR RECORD**  
11th day of August 1958  
Don Glassett  
Clerk County Court TOM GREEN COUNTY, TEXAS  
By Marie Rainey

<p><b>SUPERVISOR'S CERTIFICATE</b></p> <p>City of Tom Green, Texas</p> <p><i>[Signature]</i></p>	<p><b>PLANNING COMMISSION</b></p> <p>City of Tom Green, Texas</p> <p><i>[Signature]</i></p>
--	---

THE STATE OF TEXAS )  
County of Tom Green )  
I, Don Glassett, Clerk of the County Court of said County, do  
hereby certify that the above instrument of writing was filed for record in this office this 11th day of  
August A. D. 1958, at 11:13 o'clock A.M. and duly recorded the 11th day of  
August A. D. 1958, at 9:13 o'clock A.M. in the 1st  
records of said County, in Vol. \_\_\_\_\_ on page 17  
Witness my hand and seal of the County Court of said County at office in San Angelo, the day and  
year last above written.  
DONN GLASSETT  
By *[Signature]* Deputy Clerk, County Court, Tom Green County, Texas

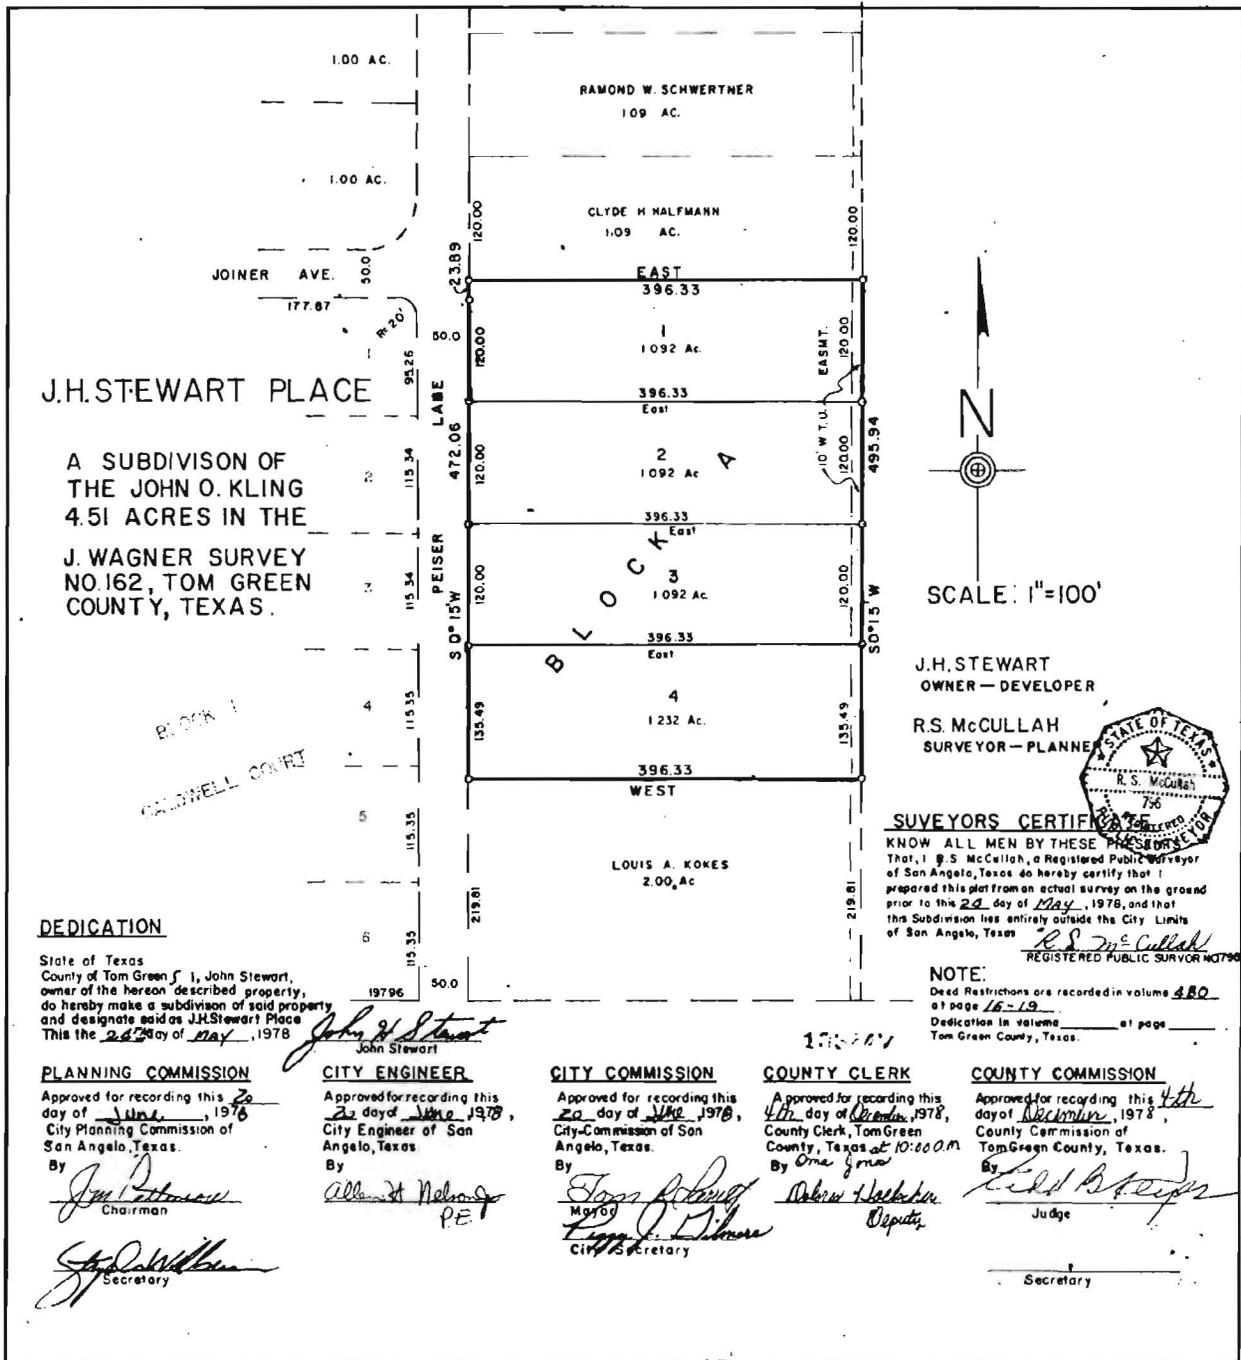

4/117

THE STATE OF TEXAS } I, Oma Jones, Clerk of the County Court of Tom Green County, Texas,  
 County of Tom Green }  
 do hereby certify that the above instrument of writing was filed for record in this office this 4<sup>th</sup> day of  
December A. D. 1978, at 10:00 o'clock A M. and duly recorded the 4<sup>th</sup> day of  
December A. D. 1978 at 2:00 o'clock P M. in the Plat  
 record of said County, in Vol. 4 on page 117  
 Witness my hand and seal of office in San Angelo, Texas, the day and year last above written.  
 OMA JONES  
 By Marie Russell  
 Deputy Clerk, County Court, Tom Green County, Texas

