



NOTICE OF COMMUNICATION LINE INSTALLATION

GTE Southwest, Inc.
D/B/A Verizon
P.O. Box 1001
TXB21904
San Angelo, Tx 76904

Date: 04/24/2013

W.O. ~~9P013-005~~ 9P013DB-005

Exchange 5178/San Angelo

TO THE COMMISSIONER'S COURT OF Tom Green County. TEXAS

ATTENTION COUNTY JUDGE:

Formal notice is hereby given that VERIZON SOUTHWEST will construct a communication line within the right-of-way of a County Road in Tom Green COUNTY as follows:

Beginning at a point in the east right of way on Mule Creek Rd., 1,523ft North of the intersection of Mule Creek Rd. and N US Hwy 87, Verizon to bury a telecommunications cable 51ft southward, then turn westward and bore under Mule Creek Rd to the western ROW, ending here (a total length of 100ft). Cable to be buried at a minimum depth of 24 inches, bore under roadway to include a 1 ¼ subduct encasing the cable.

The location and description of this line and associated appurtenances is more fully shown by 2 copies of drawings attached to this notice. The line will be constructed and maintained on the County Road right-of-way in accordance with governing laws.

Notwithstanding any other provisions contained herein, it is expressly understood that tender of this Notice by the VERIZON SOUTHWEST does not constitute a waiver, surrender, abandonment or impairment of any property rights, franchise, easement, license, authority, permission, privilege or right now granted by law or may be granted in the future and any provision or provisions so construed shall be null and void.

Construction of this line will begin on or after 4/27/2013 .

BY: Brenda McWilliams,

Supervisor - Network Engineering & Planning

Signature: Brenda McWilliams

Office: 325 949-0884 Fax: 325 942-0682

VERIZON
BLE

BEGIN
HERE

EXISTING VE
PEDESTAL

END
HERE

BORE

15'

EXISTING UI
CABLE

14'

19'

16'

1/4 SUBDUCT


1523' TO US HWY 87 N

MULE CREEK RD.


13DB-005

VERIZON

24/2013

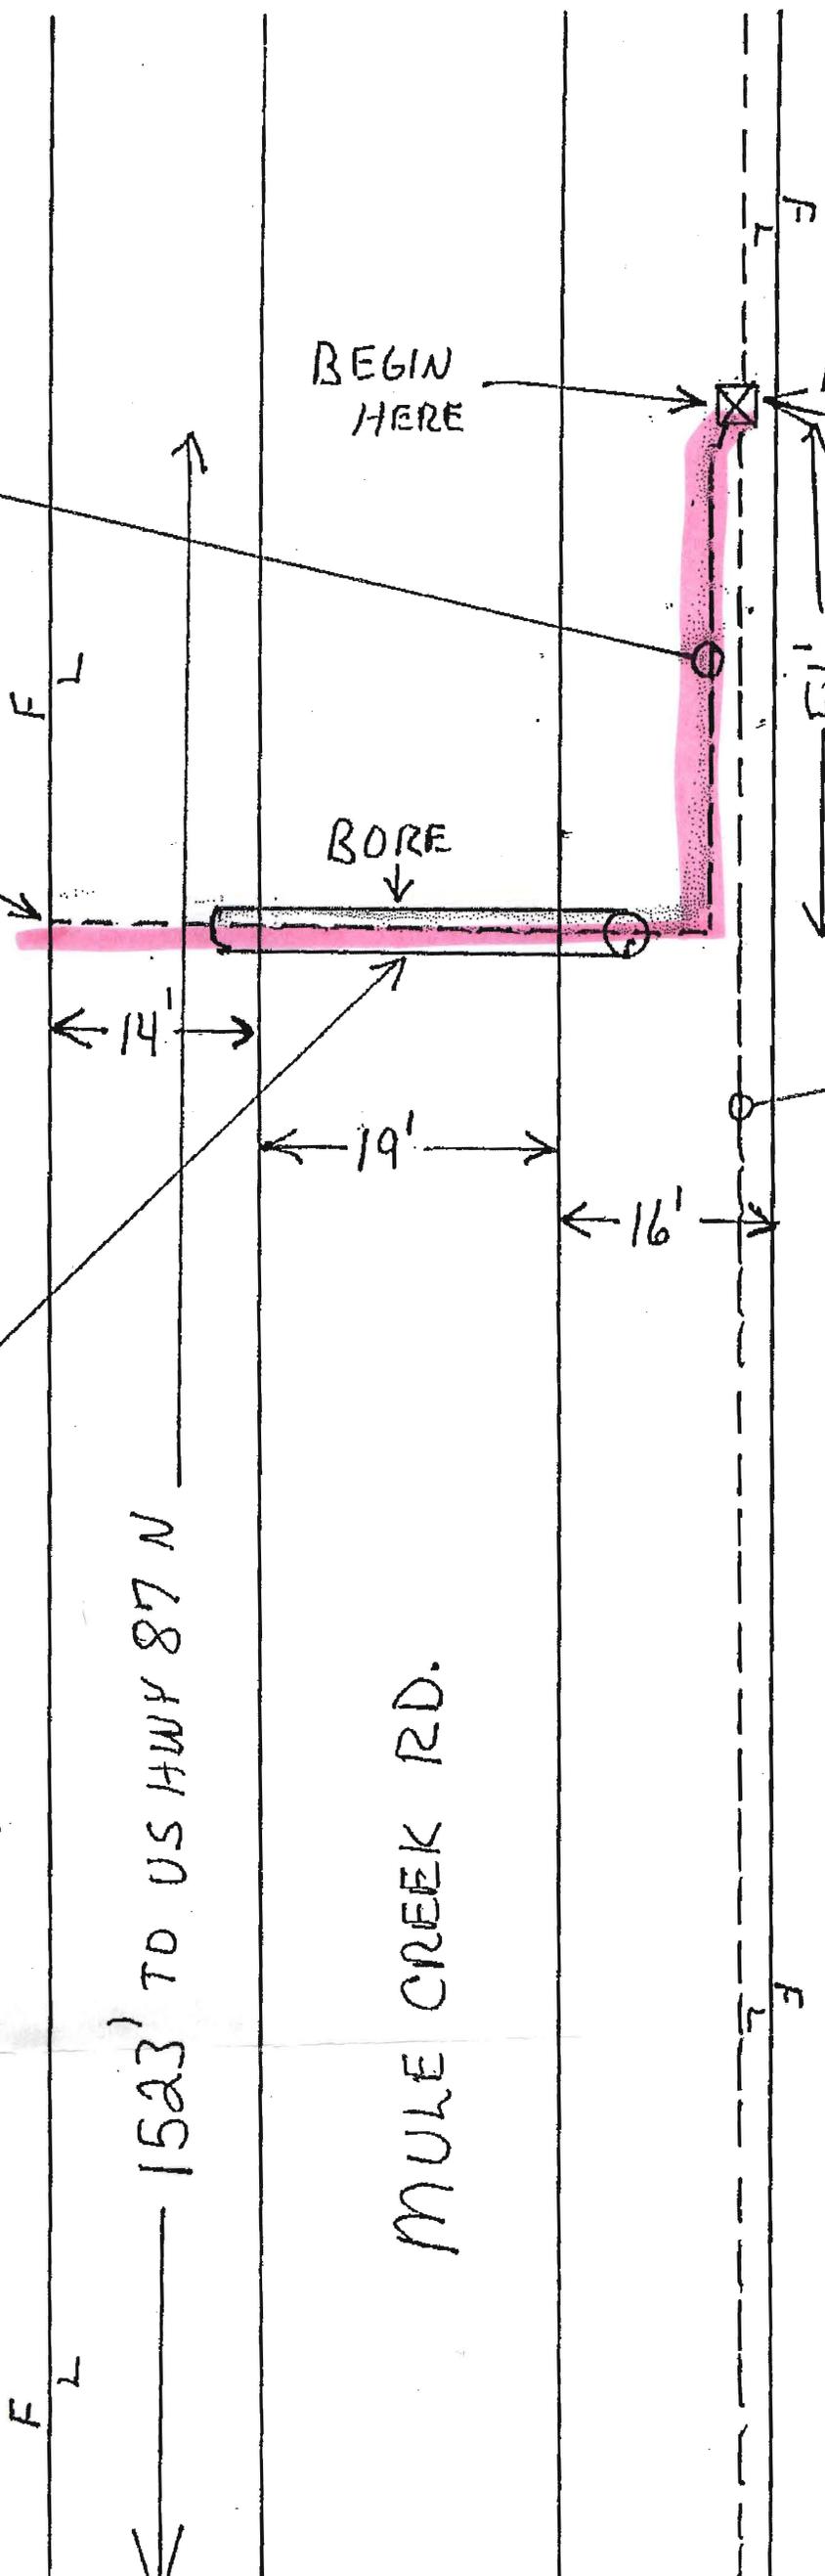

9P013RC-004 CARLSBAD

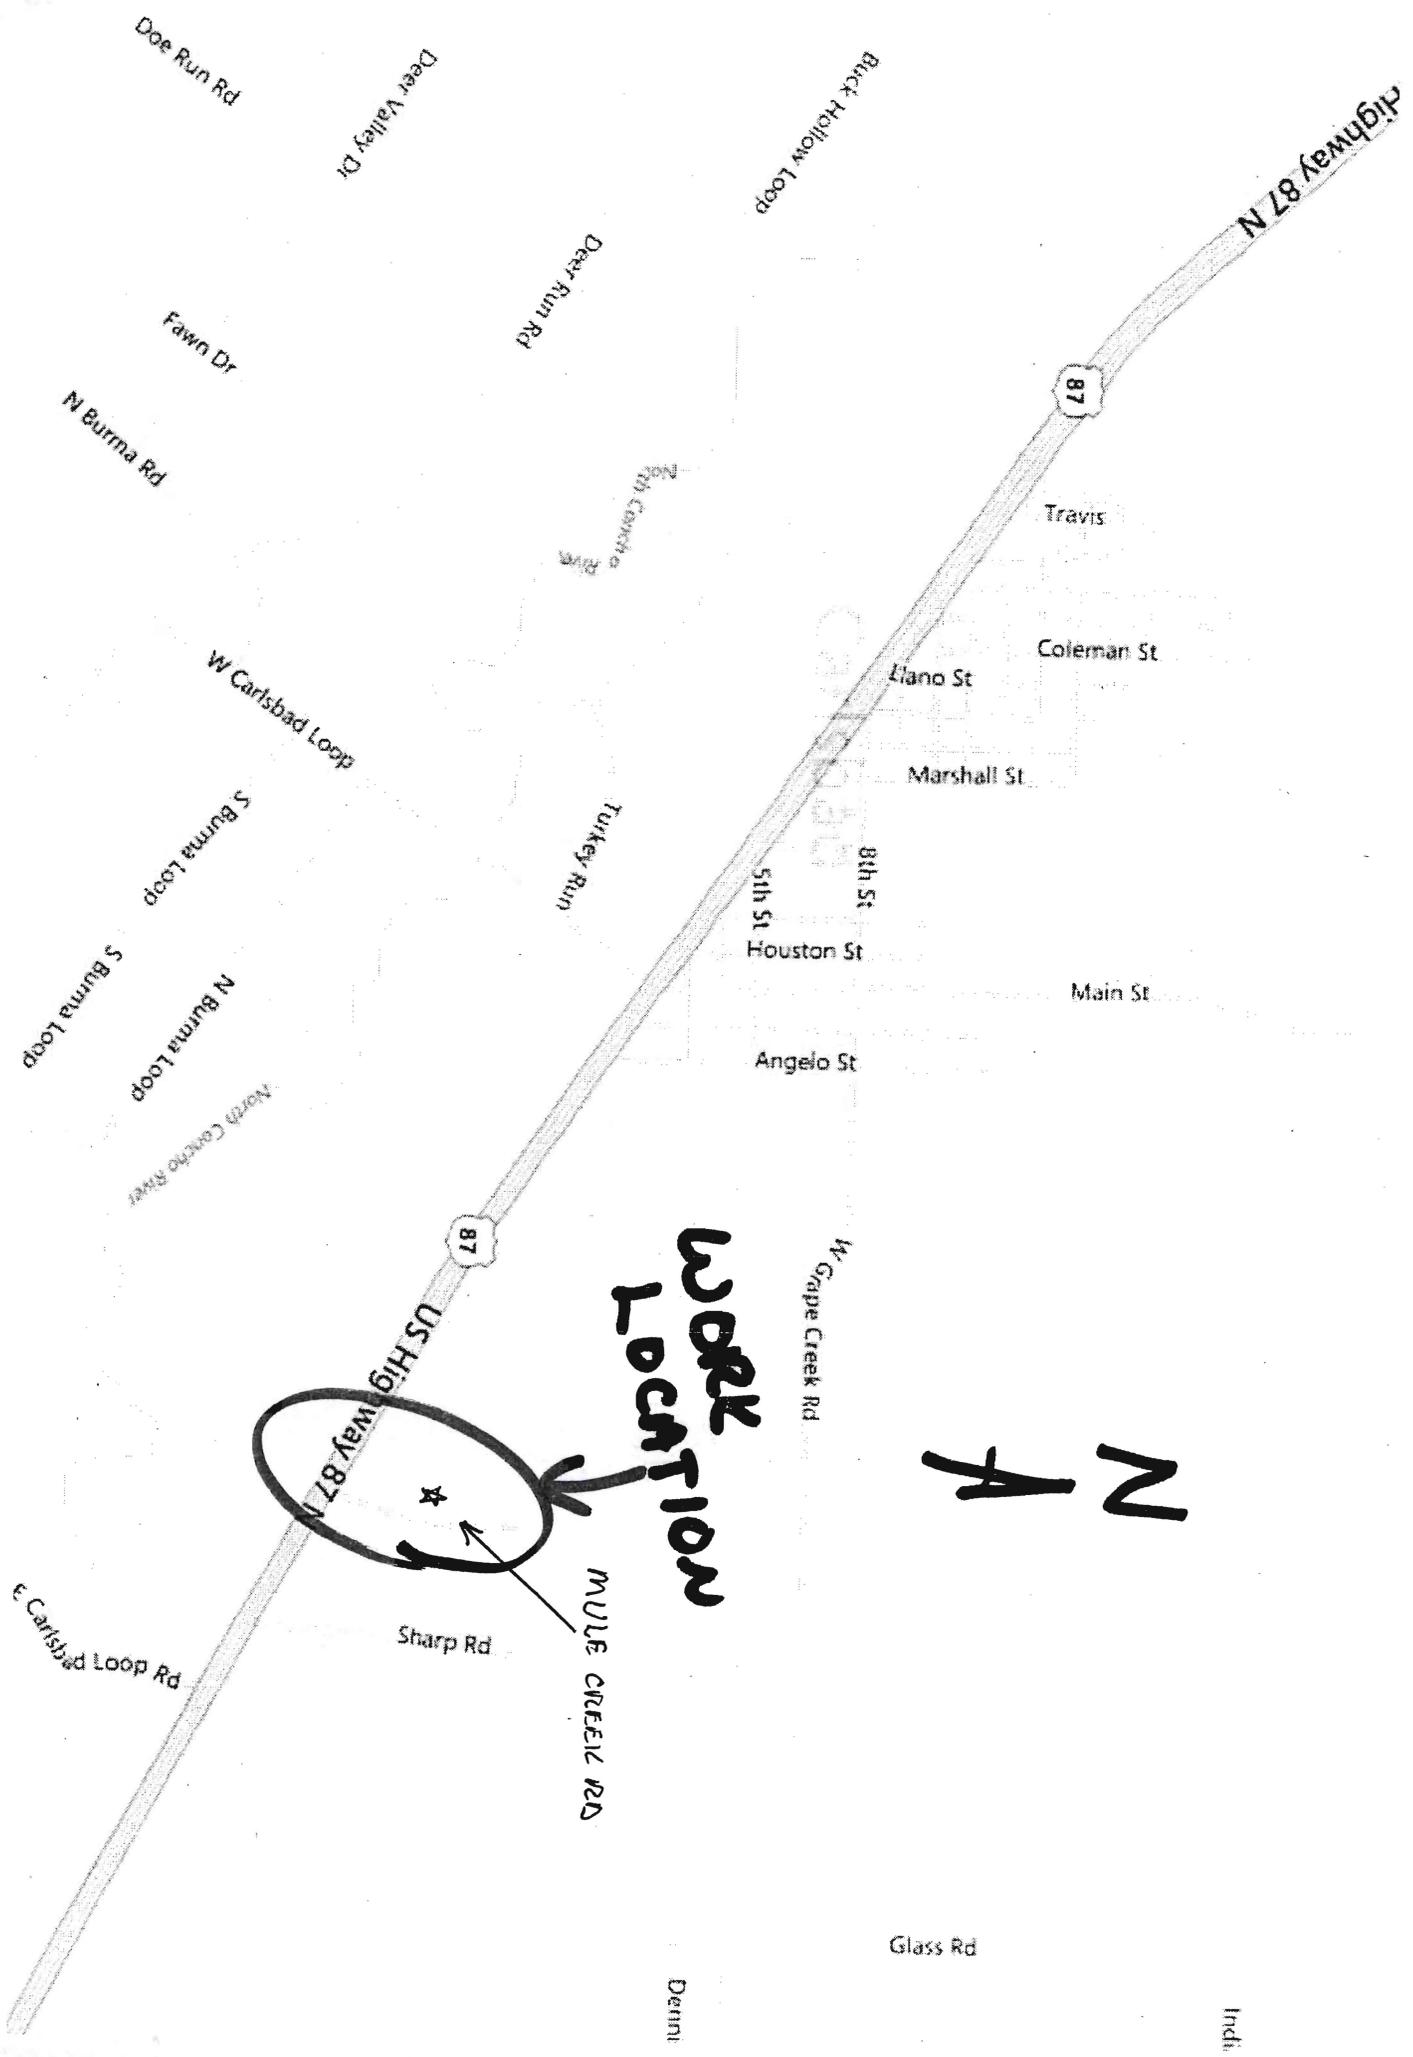

WORK LOCATION

N A