



Figure 8B-2. Crossbuck Assembly with a YIELD or STOP Sign on the Crossbuck Sign Support

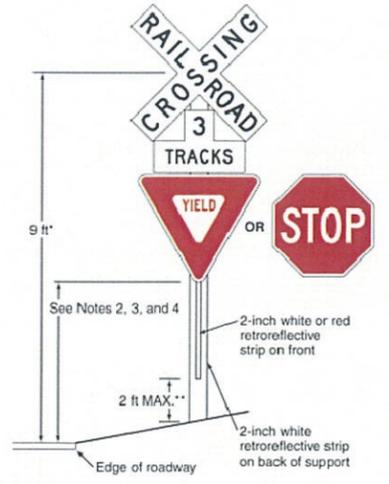

\*Height may be varied as required by local conditions and may be increased to accommodate signs mounted below the Crossbuck sign  
 \*\*Measured to the ground level at the base of the support

- Notes:
1. YIELD or STOP signs are used only at passive crossings. A STOP sign is used only if an engineering study determines that it is appropriate for that particular approach.
  2. Mounting height shall be at least 4 feet for installations of YIELD or STOP signs on existing Crossbuck sign supports.
  3. Mounting height shall be at least 7 feet for new installations in areas with pedestrian movements or parking.

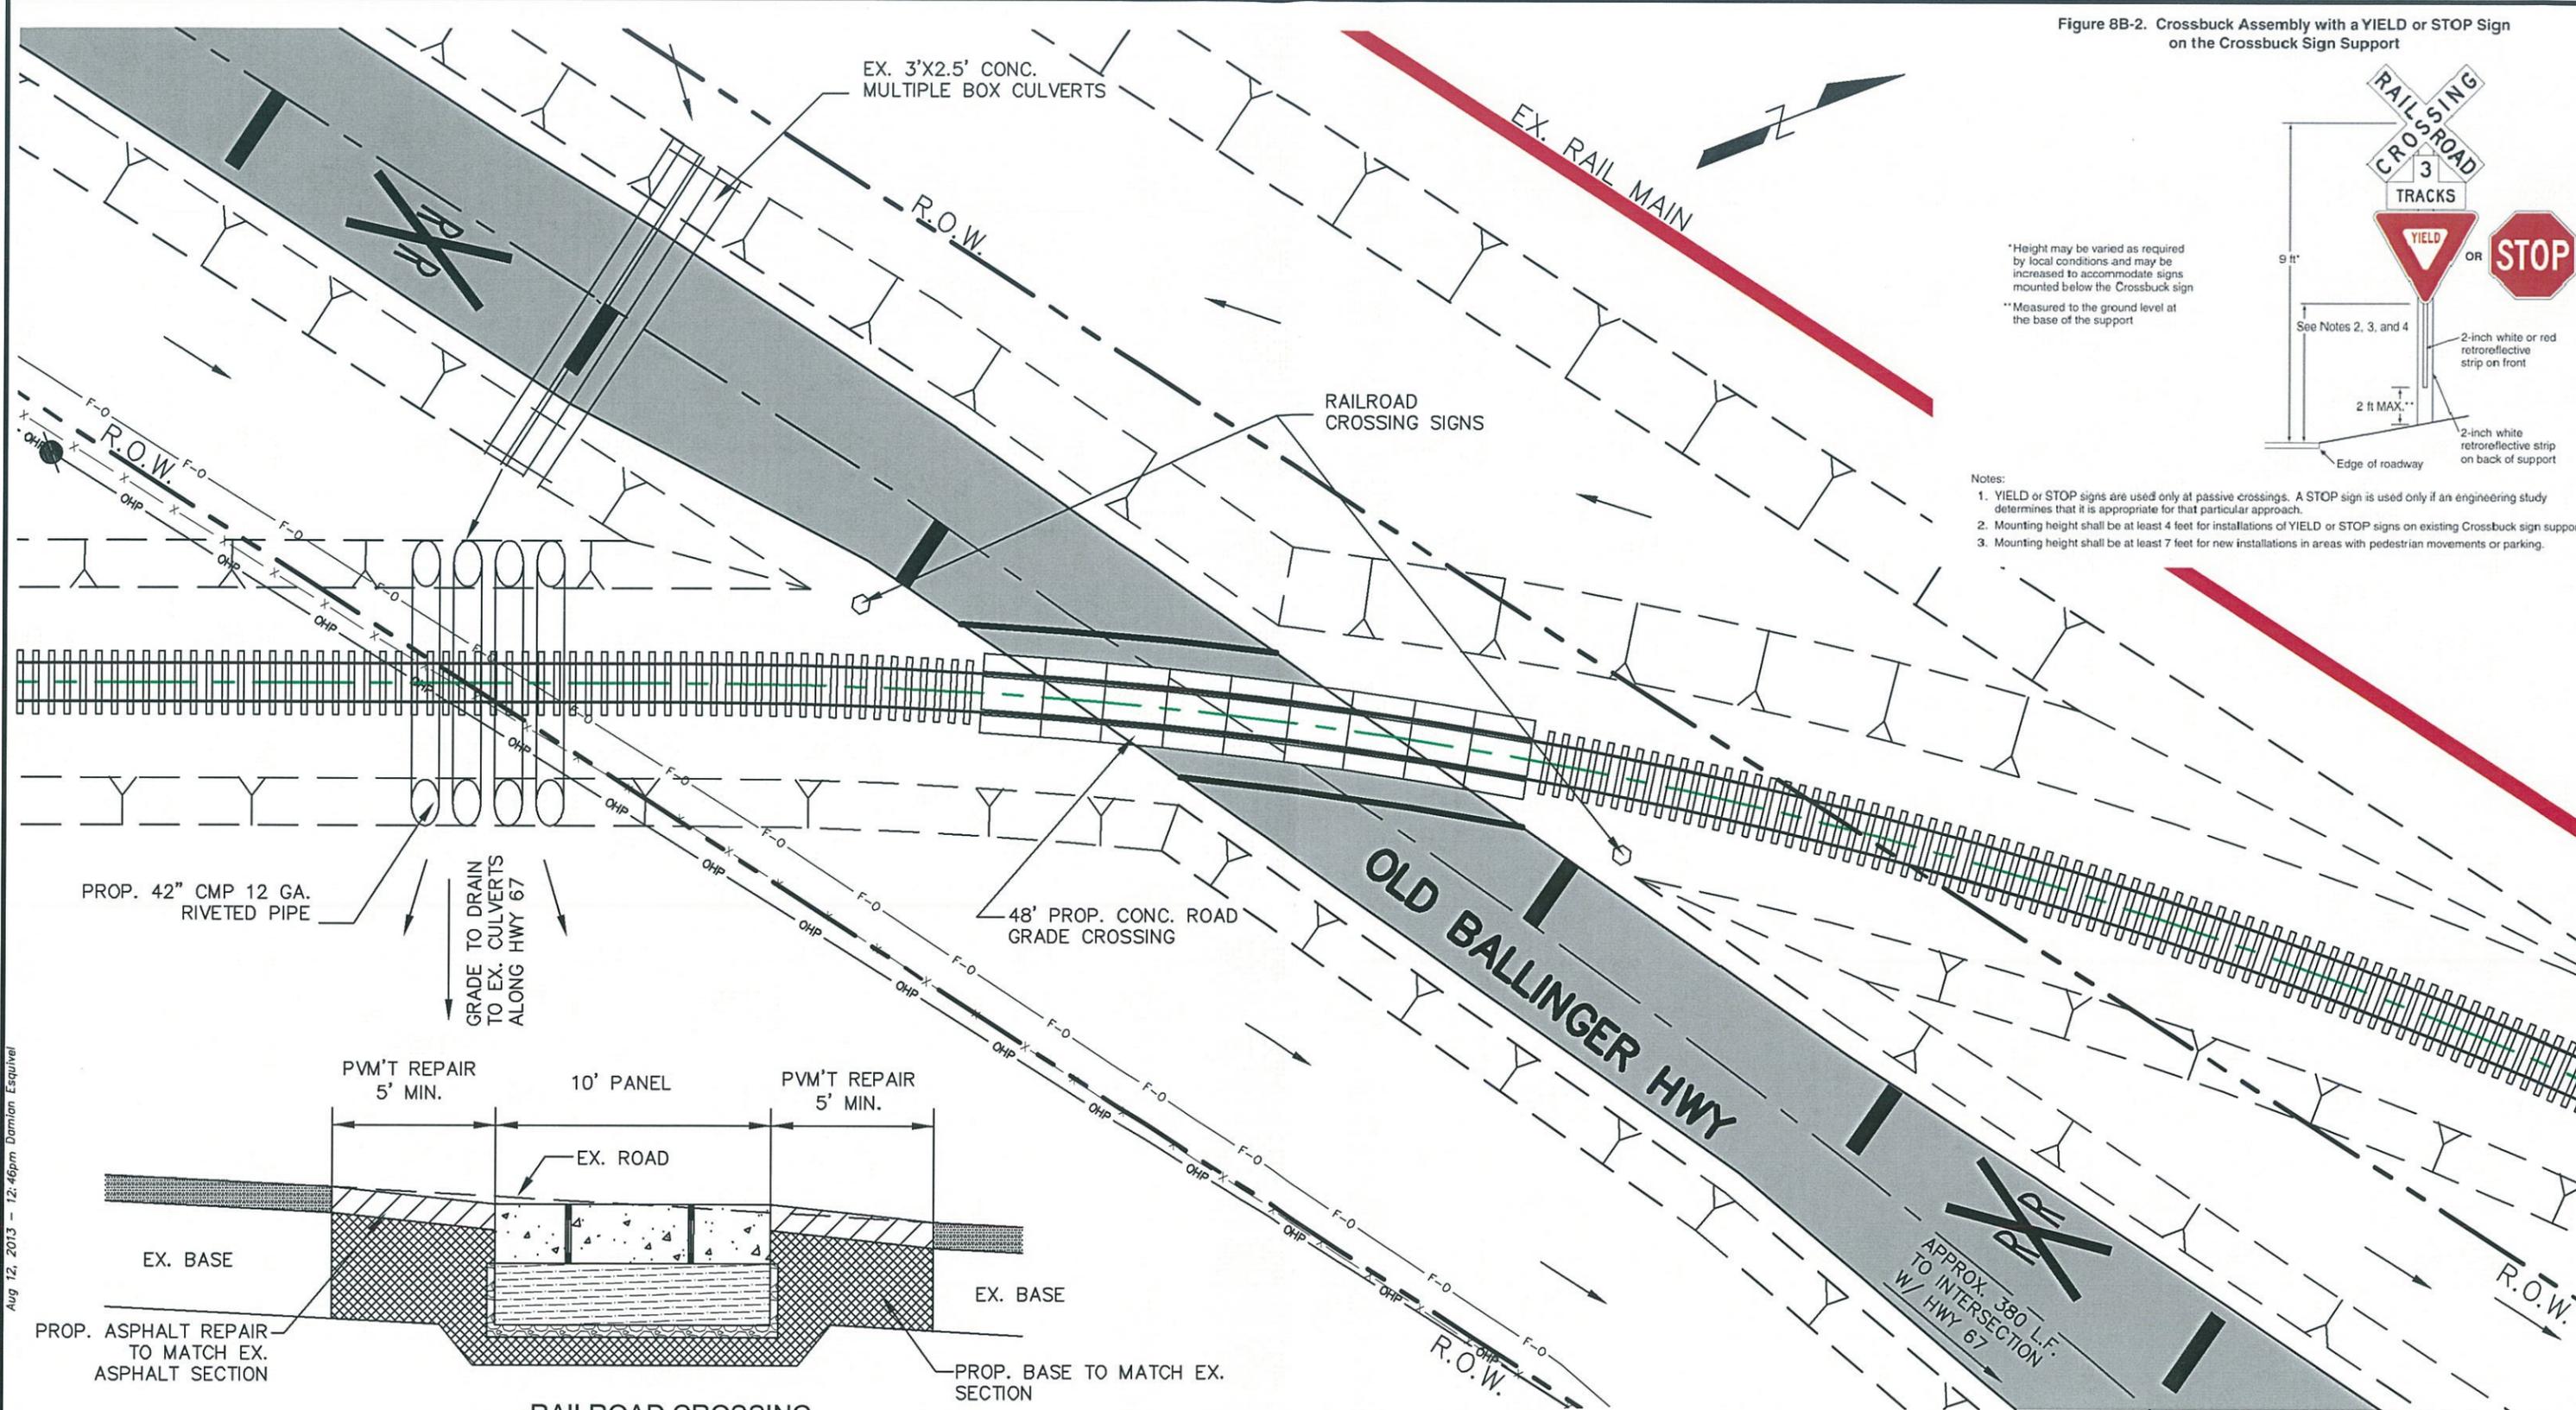


PROP. 42" CMP 12 GA. RIVETED PIPE  
 GRADE TO DRAIN TO EX. CULVERTS ALONG HWY 67

48' PROP. CONC. ROAD GRADE CROSSING

OLD BALLINGER HWY

APPROX. 380 L.F. TO INTERSECTION W/ HWY 67

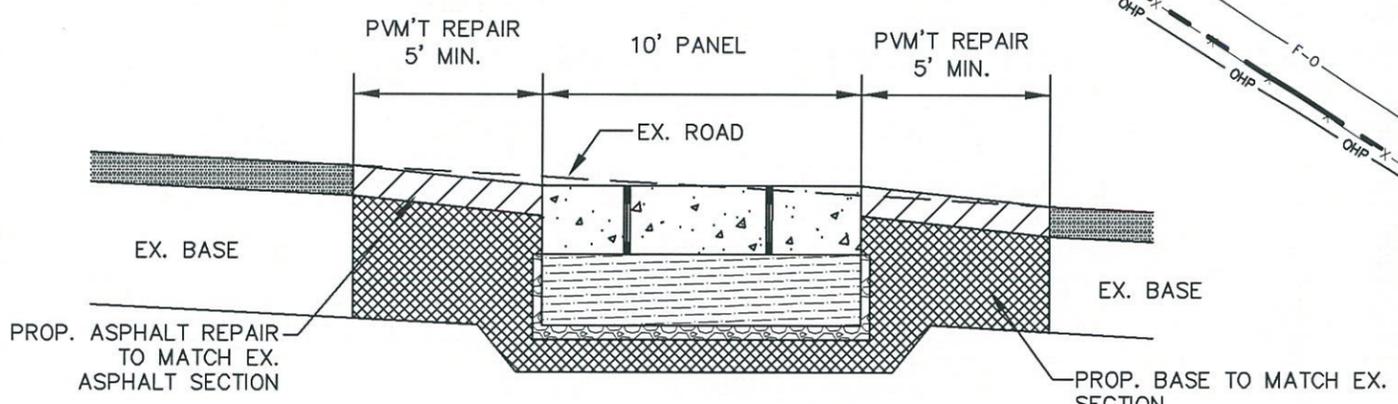


RAILROAD CROSSING CROSS SECTION  
 NTS

**PRELIMINARY**  
 (FOR CONCEPTUAL REVIEW ONLY)

M:\Bedger-San Angelo.dwg \Railroad Crossing.dwg  
 FILE: PRELIM-01  
 Aug 12, 2013 - 12:46pm Damian Esquivel

**CSR**  
 Central State Resources, LLC.  
 17304 Bell North Drive  
 Schertz, Tx. 78154  
 OFF: 210.651.0998  
 FAX: 210.651.1334

**FIBER OPTIC CABLE!**  
 CALL BEFORE YOU DIG  
 1-800-336-9193

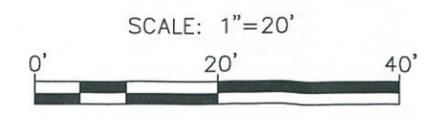


DRAWN BY: R.A.D.  
 CHECKED BY: S.G.  
 DATE: 7-15-13.  
 SHEET NUMBER: 1 OF 1

**LEGEND:**

- Existing Railroad Owned Trackage
- Proposed Railroad Owned Trackage
- Existing Industry Owned Trackage
- Proposed Industry Owned Trackage
- Leased Railroad Owned Trackage
- Future Industry Owned Trackage
- Railroad Right of Way
- Fiber Optic Cable
- Fence

For Use in Agreement with:  
 Location & Description:  
**RAIL FACILITY**  
 CITY OF SAN ANGELO, TX

PROPOSED RAIL FACILITY  
SAN ANGELO, TEXAS

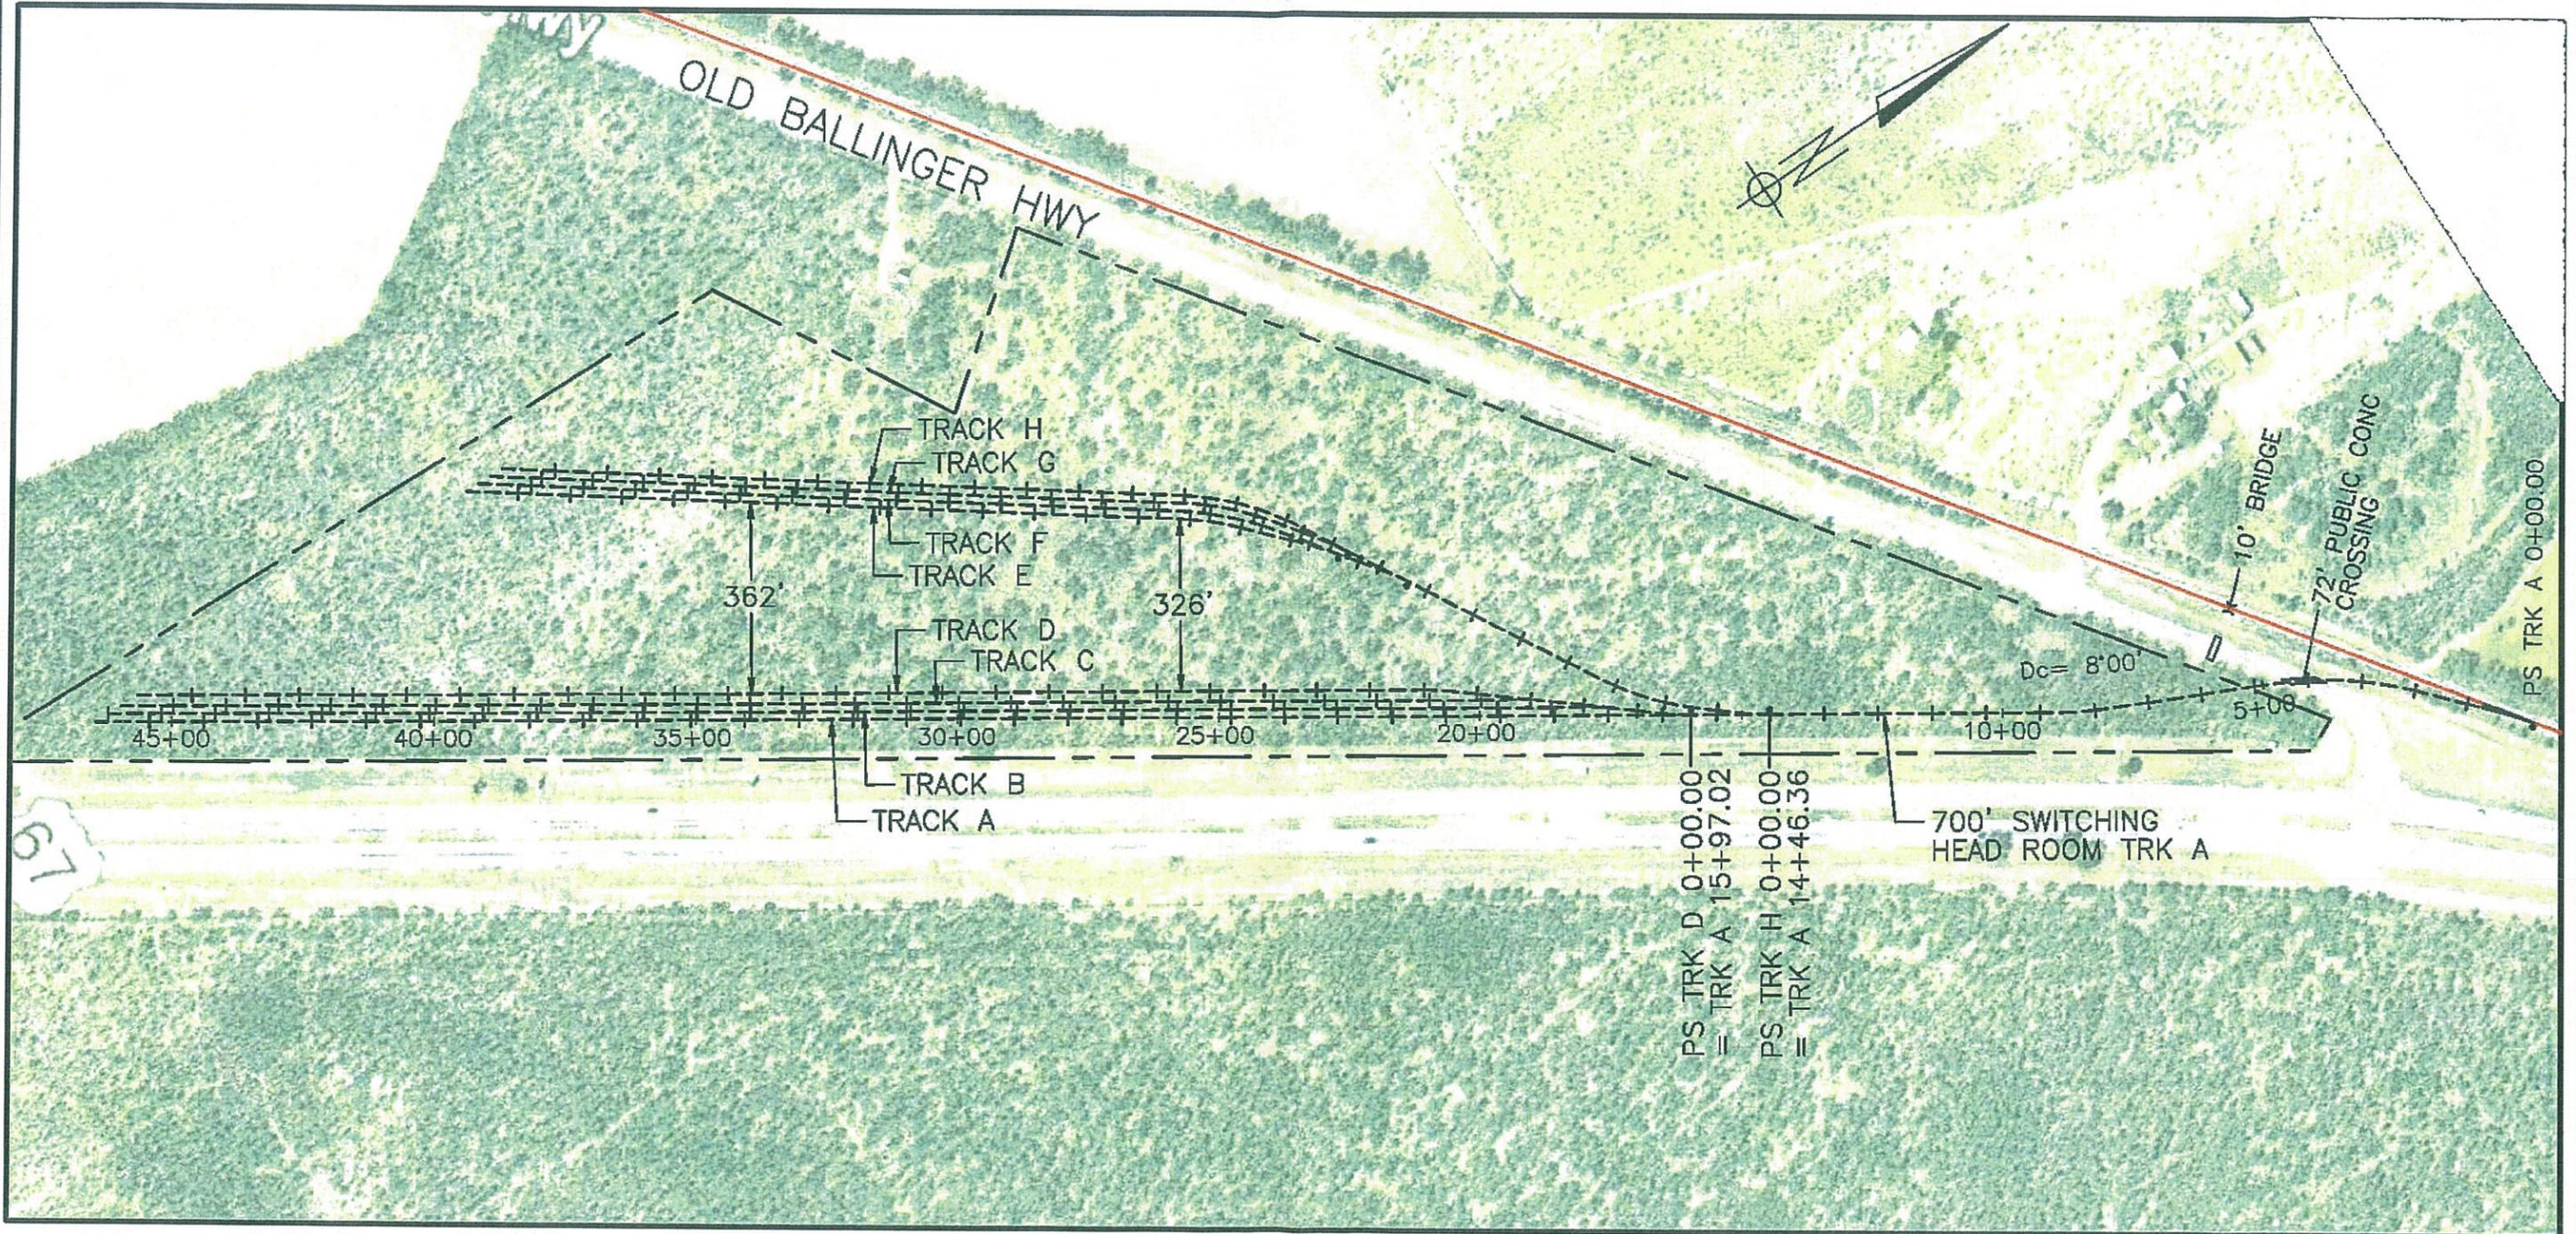

TRACK TOTAL LENGTHS

TRACK A = 4,645.64'	TRACK E = 1,681.82'
TRACK B = 2,859.49'	TRACK F = 1,802.47'
TRACK C = 2,700.53'	TRACK G = 1,661.16'
TRACK D = 2,969.86'	TRACK H = 2,512.55'

TRACK CLEAR LENGTHS

TRACK A = 2,901'	TRACK E = 1,360'
TRACK B = 2,740'	TRACK F = 1,330'
TRACK C = 2,580'	TRACK G = 1,325'
TRACK D = 2,580'	TRACK H = 1,300'

FILE: BADGER\_SA\_Pre-01

**CSR**

17304 Bell North Drive  
Schertz, TX 78154  
OFF: 210.851.0998  
FAX: 210.851.1934

Central State Resources, LLC.

FIBER OPTIC CABLE  
CALL BEFORE YOU DIG  
1-800-335-9193

GRAPHIC SCALE

1"=300'



DRAWN BY: SHG

CHECKED BY:

DATE: 04/05/13

SHEET NUMBER: 001 of 001

LEGEND:

Existing Railroad Owned Trackage	
Proposed Railroad Owned Trackage	
Existing Industry Owned Trackage	
Proposed Industry Owned Trackage	
Future Industry Owned Trackage	
Railroad Right Of Way	
Fiber Optic Cable	
Fence	

LOCATION & DESCRIPTION:

Texas Pacifico  
San Angelo, Texas  
Trackage to Serve: BADGER MINING CORP