



Agenda

## NOTICE OF COMMUNICATION LINE INSTALLATION

GTE Southwest, Inc.  
D/B/A Verizon  
P.O. Box 1001  
TXB21904  
San Angelo, Tx 76904

---

Date: 12/02/2015

W.O. 7p0ay6g

Exchange 5113 Carlsbad Tx

TO THE COMMISSIONER'S COURT OF Tom Green County, Texas

ATTENTION COUNTY JUDGE:

Formal notice is hereby given that VERIZON SOUTHWEST will construct a communication line within the right-of-way of a County Road in Tom Green County as follows:

Beginning at the north east side of, The North Concho River, on the north side of E Carlsbad Loop, in Carlsbad Texas, Verizon proposes to abandon an existing 500ft section of buried copper cable that crosses The North Concho River from east to west, and replace it with a 500ft aerial section of copper cable. The work will consist of placing a new 40ft pole on each side of the North Concho River on the north side of E Carlsbad Loop in the Right of Way, then placing new aerial copper cable and strand between the poles. A new pedestal will be placed at the base of each pole to splice the existing buried copper cable to the new aerial copper cable. This work will eliminate the existing cable getting washed out during storms and flooding.

The location and description of this line and associated appurtenances is more fully shown by 2 copies of drawings attached to this notice. The line will be constructed and maintained on the Tom Green County Road right-of-way in accordance with governing laws.

Notwithstanding any other provisions contained herein, it is expressly understood that tender of this Notice by the VERIZON SOUTHWEST does not constitute a waiver, surrender, abandonment or impairment of any property rights, franchise, easement, license, authority, permission, privilege or right now granted by law or may be granted in the future and any provision or provisions so construed shall be null and void.


Construction of this line will begin on or after 01/01/2016.

BY: Brenda McWilliams,

Supervisor - Network Engineering & Planning

Signature: Brenda McWilliams

office: 325 949-0884 Fax: 325 942-0682

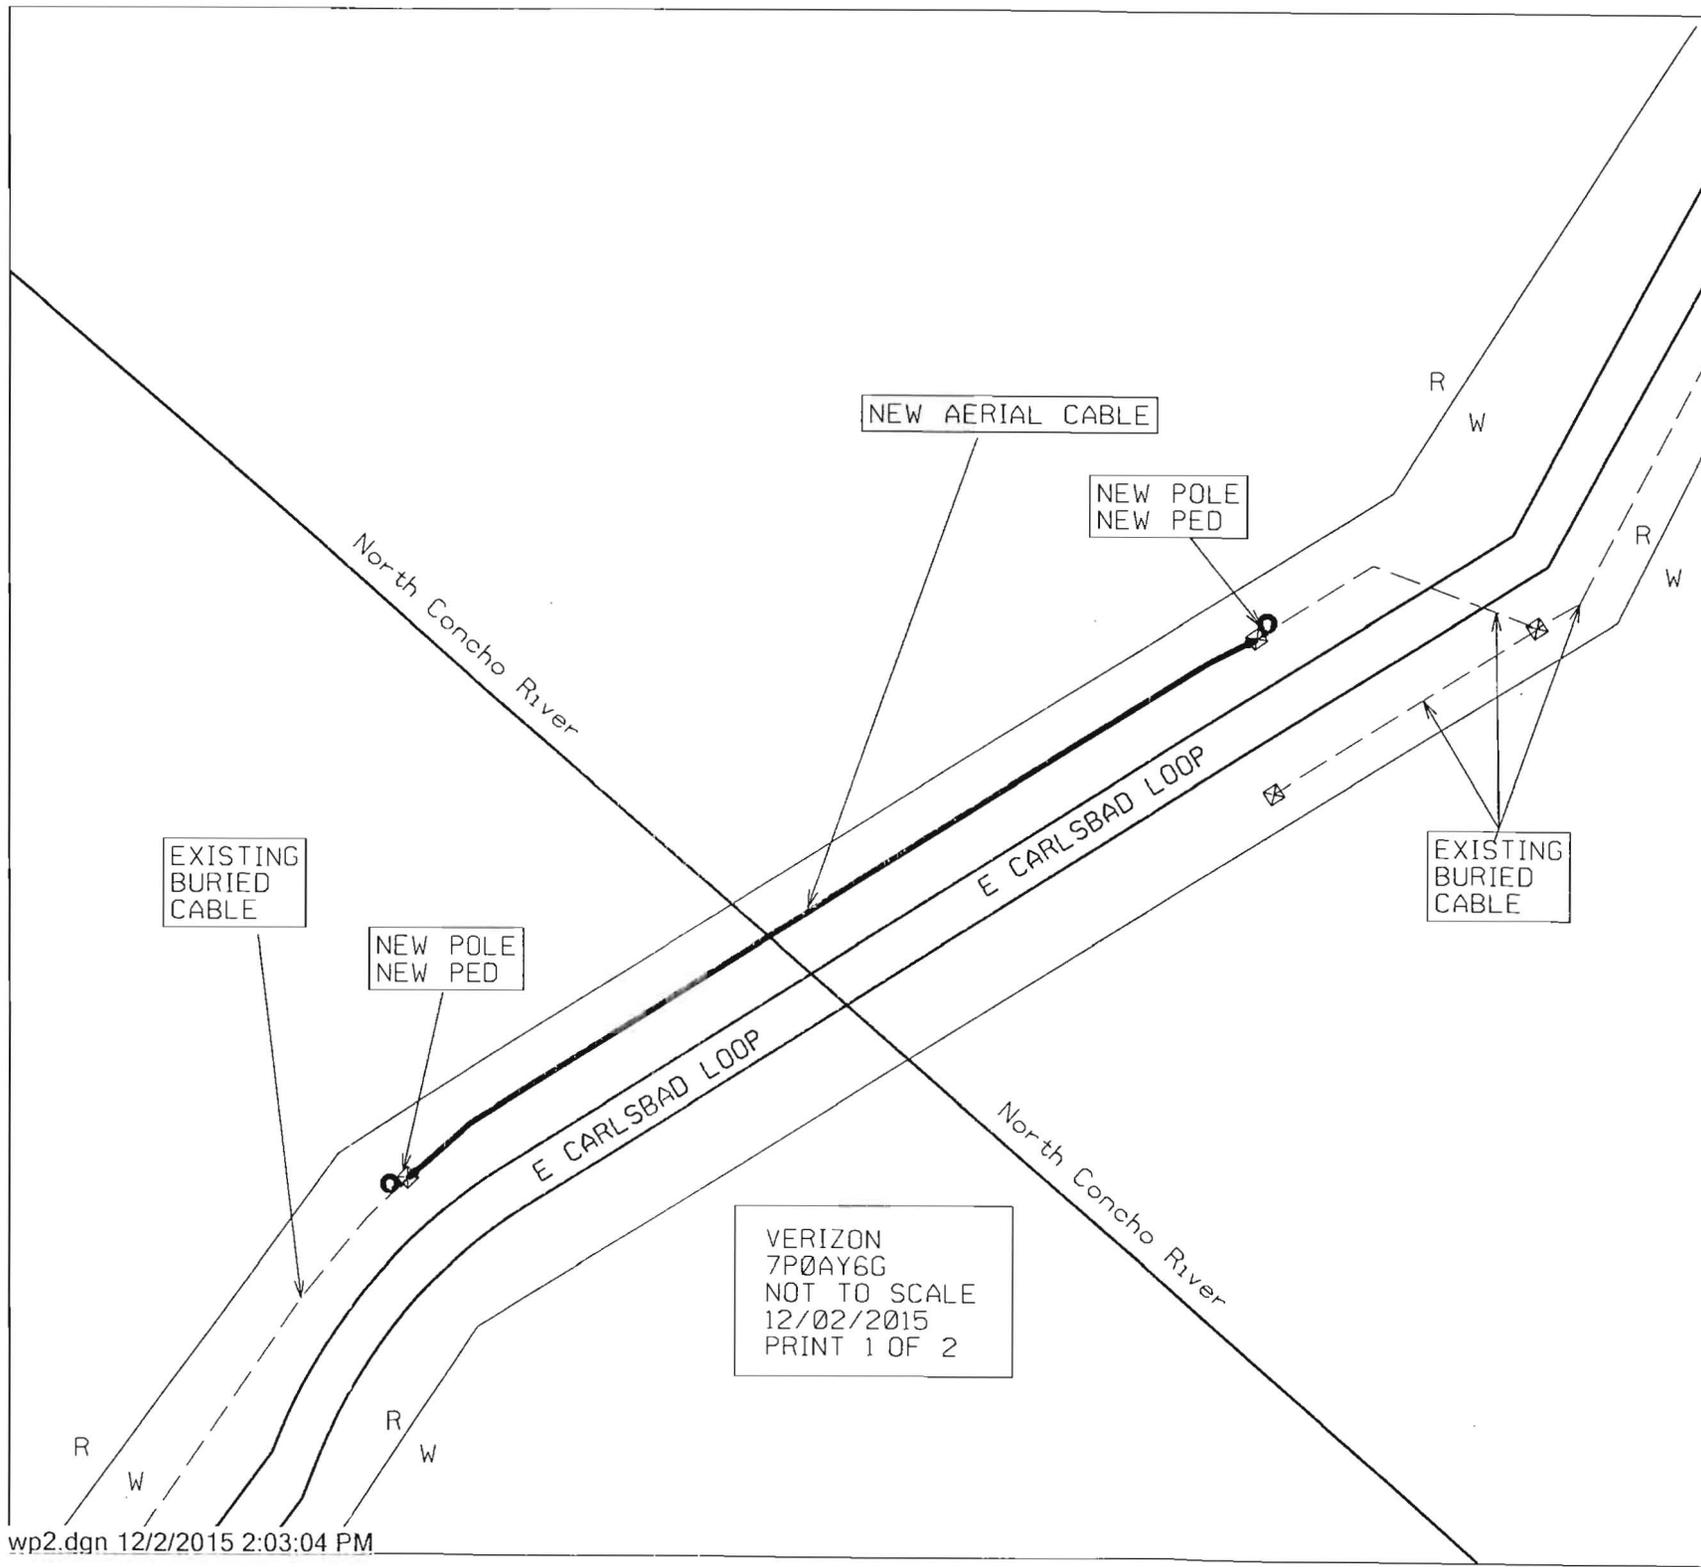

NEW AERIAL CABLE


NEW POLE  
NEW PED


EXISTING  
BURIED  
CABLE

NEW POLE  
NEW PED

EXISTING  
BURIED  
CABLE

VERIZON  
7P0AY6G  
NOT TO SCALE  
12/02/2015  
PRINT 1 OF 2

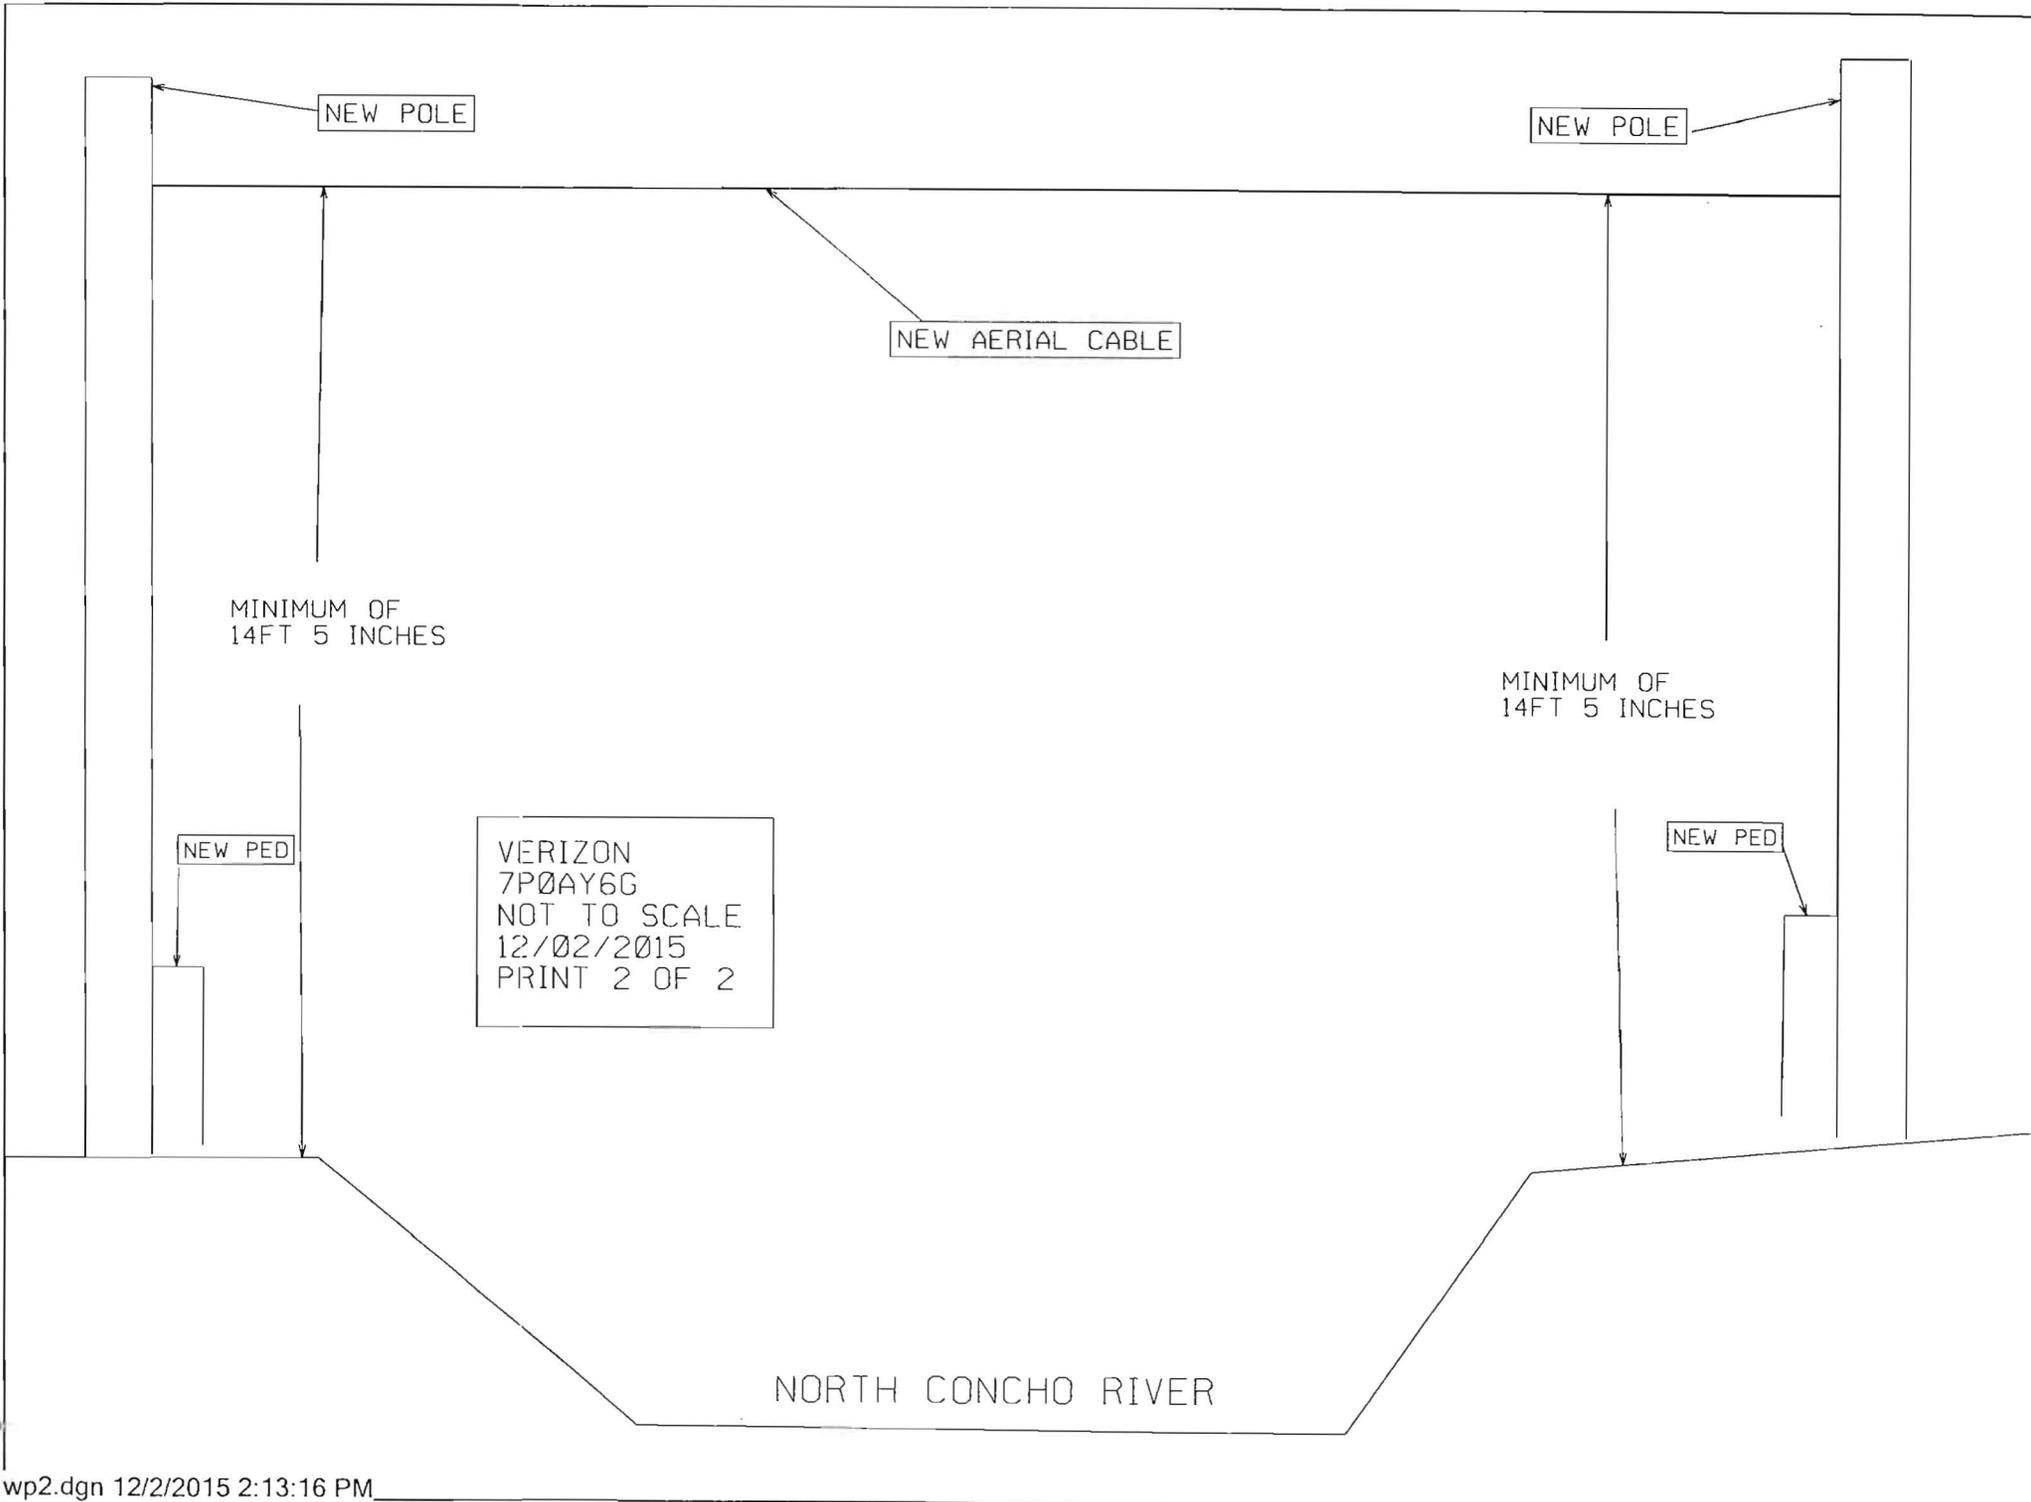

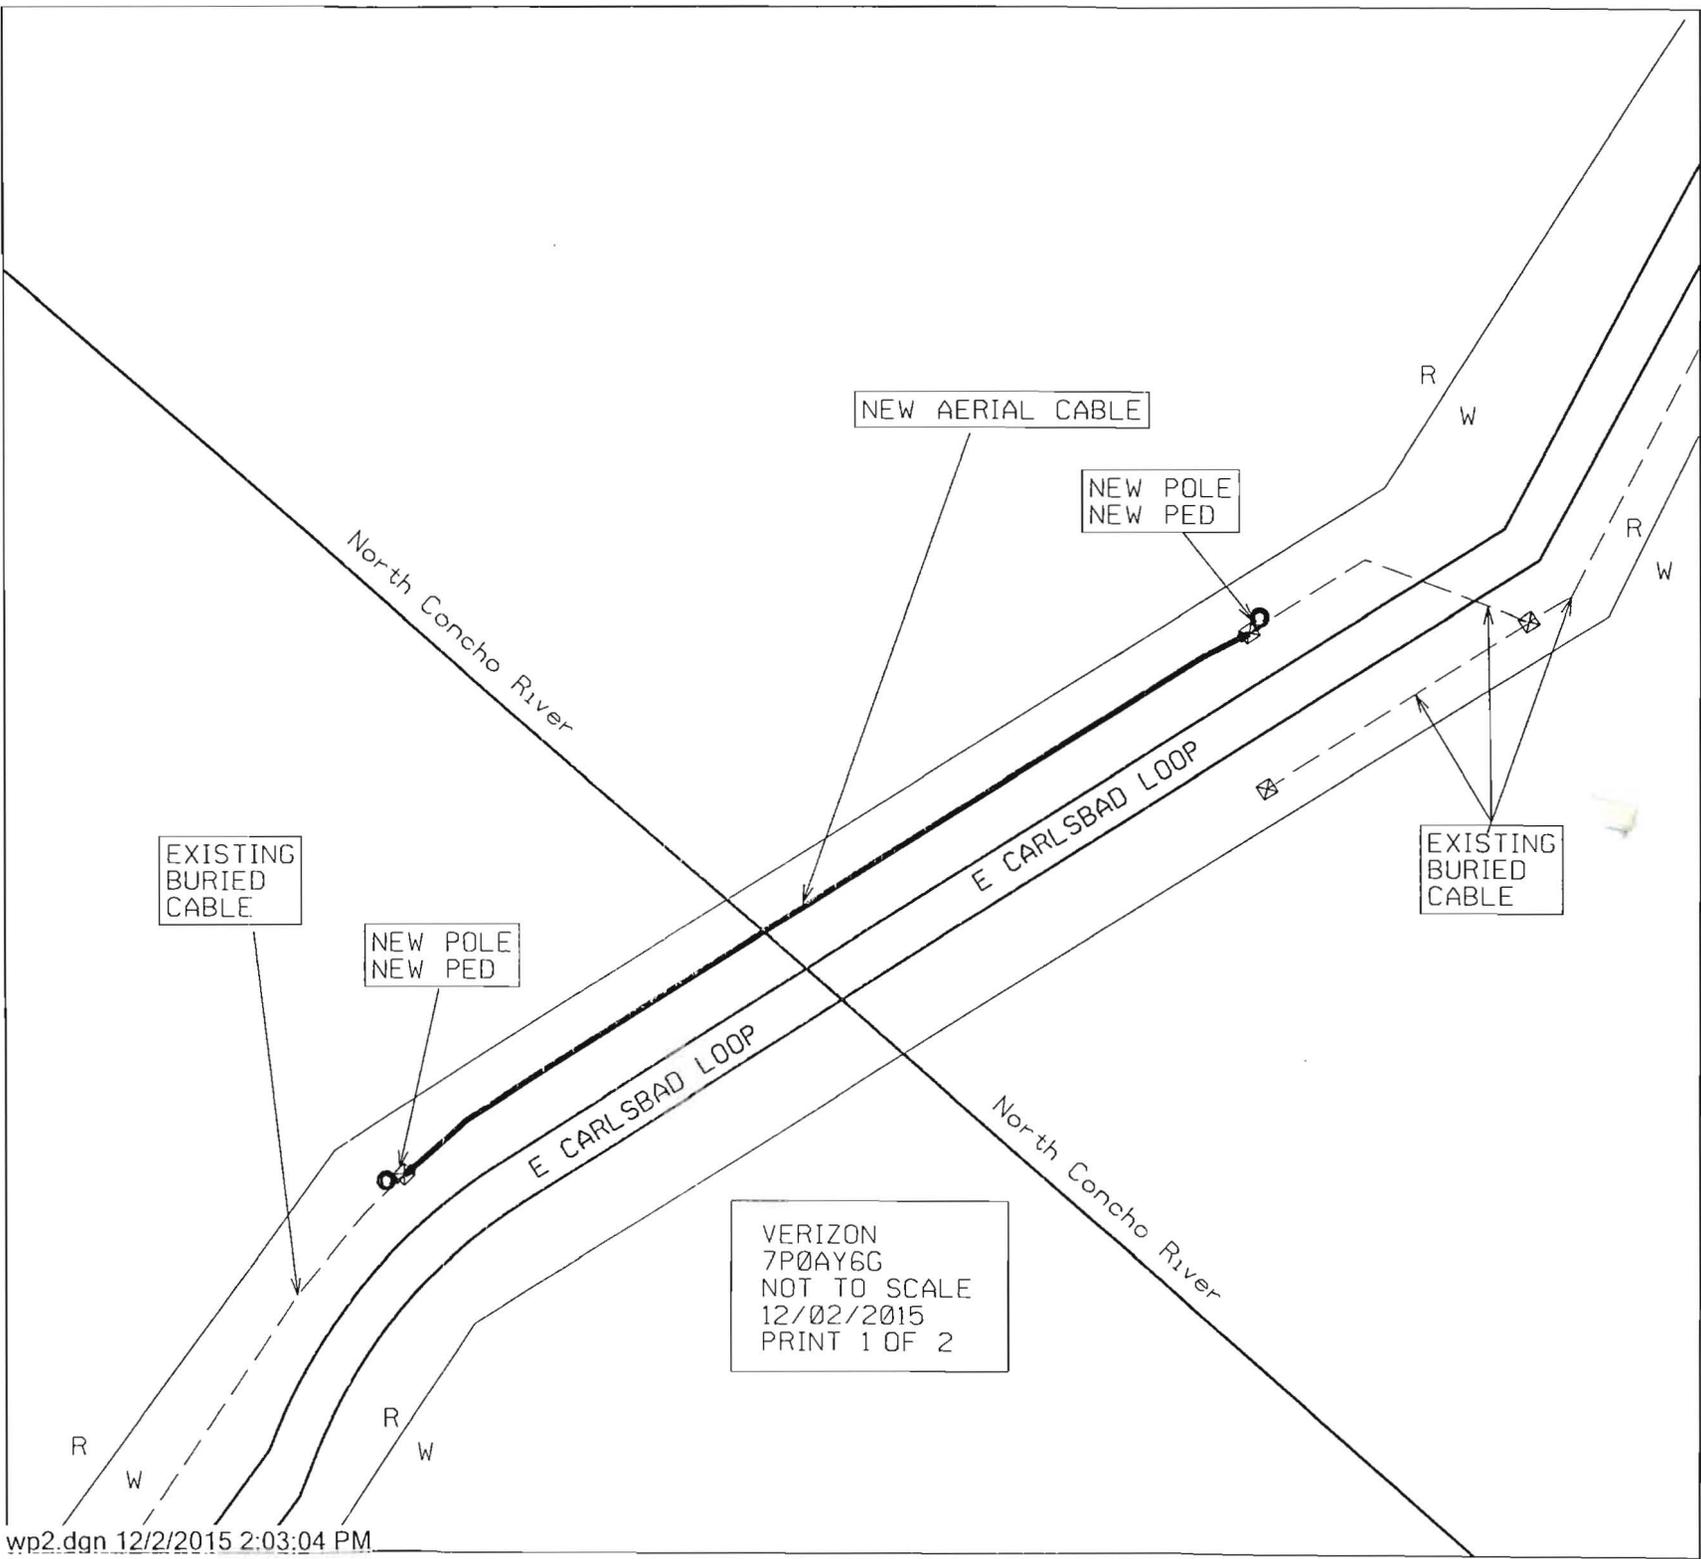

NEW AERIAL CABLE

NEW POLE  
NEW PED

EXISTING  
BURIED  
CABLE

NEW POLE  
NEW PED

EXISTING  
BURIED  
CABLE

VERIZON  
7P0AY6G  
NOT TO SCALE  
12/02/2015  
PRINT 1 OF 2

NEW POLE

NEW POLE

NEW AERIAL CABLE

MINIMUM OF  
14FT 5 INCHES

MINIMUM OF  
14FT 5 INCHES

NEW PED

NEW PED

VERIZON  
7P0AY6G  
NOT TO SCALE  
12/02/2015  
PRINT 2 OF 2

NORTH CONCHO RIVER