


This replat is recorded in Cabinet _____
Slide _____ Plot Records of Tom Green Co., TX.



TOM GREEN COUNTY SCHOOL LAND SURVEY 4

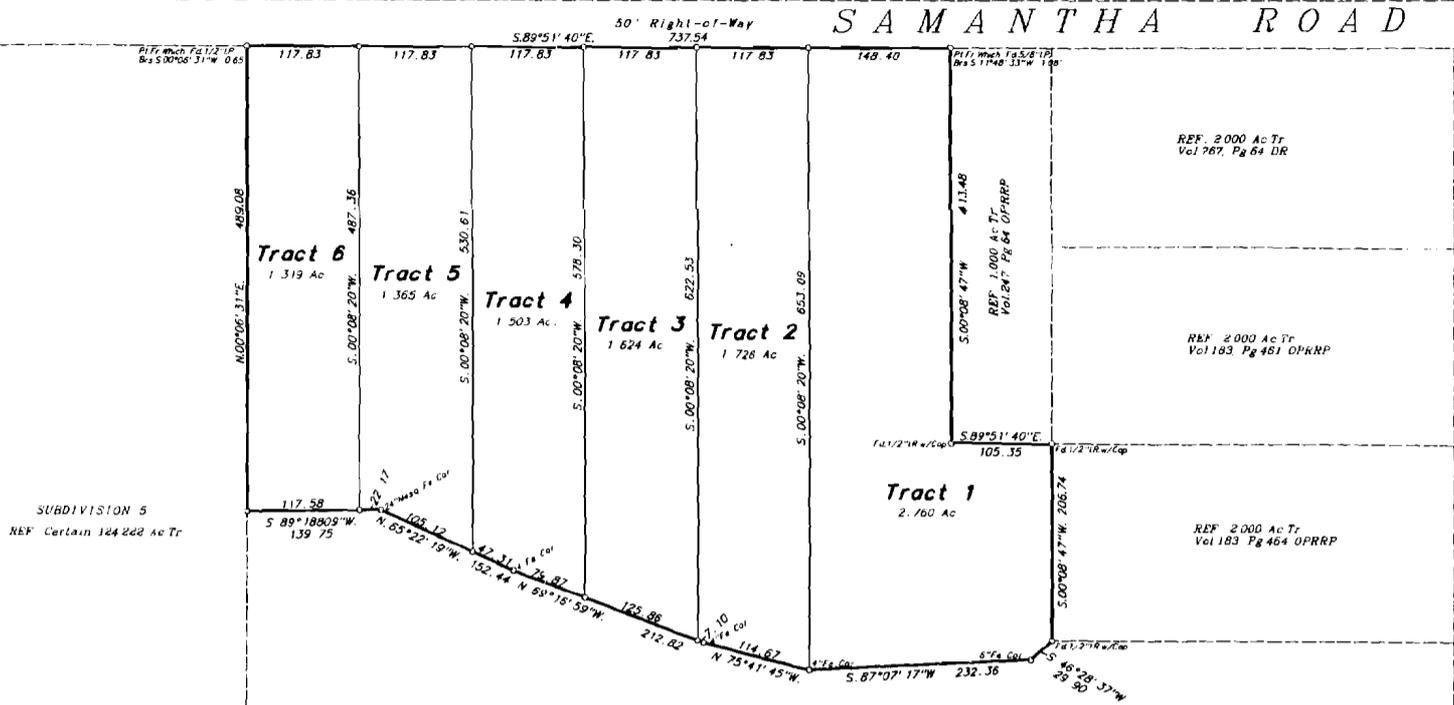

SCALE 1" = 100'
GRAPHIC SCALE FEET

Bearings shown hereon are based on Texas Coordinate System NAD83 - Texas Central Zone by GPS observation.

Distances are surface horizontal.

LEGEND - - - Set 1/2" Iron Rod w/Cap (unless otherwise noted)

TOM GREEN COUNTY NOTES
No construction or development within this subdivision may begin until all Tom Green County requirements have been satisfied.

No structure in this subdivision shall be occupied until connected to a public sewer system or to an on-site wastewater system that has been approved and permitted by the Tom Green County Environmental Health Department.

Tom Green County Commissioner's Court makes no representation whatsoever as to the groundwater availability for any tract in this subdivision.

FIRST REPLAT IN SUBDIVISION 6,
TOM GREEN COUNTY SCHOOL LAND SURVEY 4,
TOM GREEN COUNTY, TEXAS.

OWNER: ALMA JO EUBANKS

DESCRIPTION: Being 10,297 acres of land out of Subdivision 6, of Tom Green County School Land Survey 4, Abstract No. 4887, as per plat of record in Volume 74, Page 42 1/2 Deed Records of Tom Green County, Texas.

COUNTY COMMISSIONER'S COURT
Approved for recording this ____ day
of _____, 20____

By: _____
County Judge

911 COORDINATOR
Approved for recording this ____ day
of _____, 20____

By: _____

COUNTY CLERK
Filed for record this ____ day of
_____, 20____

By: _____

ACKNOWLEDGEMENT/DEDICATION
I, Alma Jo Eubanks do hereby adopt this
plot as the subdivision of my property.

Alma Jo Eubanks

STATE OF TEXAS
COUNTY OF TOM GREEN
This instrument was acknowledged before
me on _____
by Alma Jo Eubanks

Notary Public, State of Texas

SURVEYOR'S CERTIFICATE
Know all men by these presents,
that I, Russell T. Guly RPLS, do
hereby certify that I prepared
this plat from an actual and
accurate survey of the land and
that corner monuments shown
hereon were properly placed,
under my supervision, in ac-
cordance with accepted rules for
land subdivision; and I further
certify that the Tract of land
herein plotted lies without the
extraterritorial jurisdictional area
of any city in Tom Green
County, Texas.

PRELIMINARY, THIS DOCUMENT SHALL NOT
BE RECORDED FOR ANY PURPOSE.